


SWATI PREMIER

SWATI PREMIER, NEAR LAKSHAYA INTERNATIONAL SCHOOL,
SHANTIPURA CIRCLE- 380054

Promoter: Swati Sandhya Procon LLP Contact: +91 99090 40084

Address: Signature 1, 11th Floor, Sarkhej - Gandhinagar Hwy,
Nr. Divya Bhaskar Office, Gujarat 380051

RERA Registration No. _____ <https://gujrera.gujarat.gov.in>

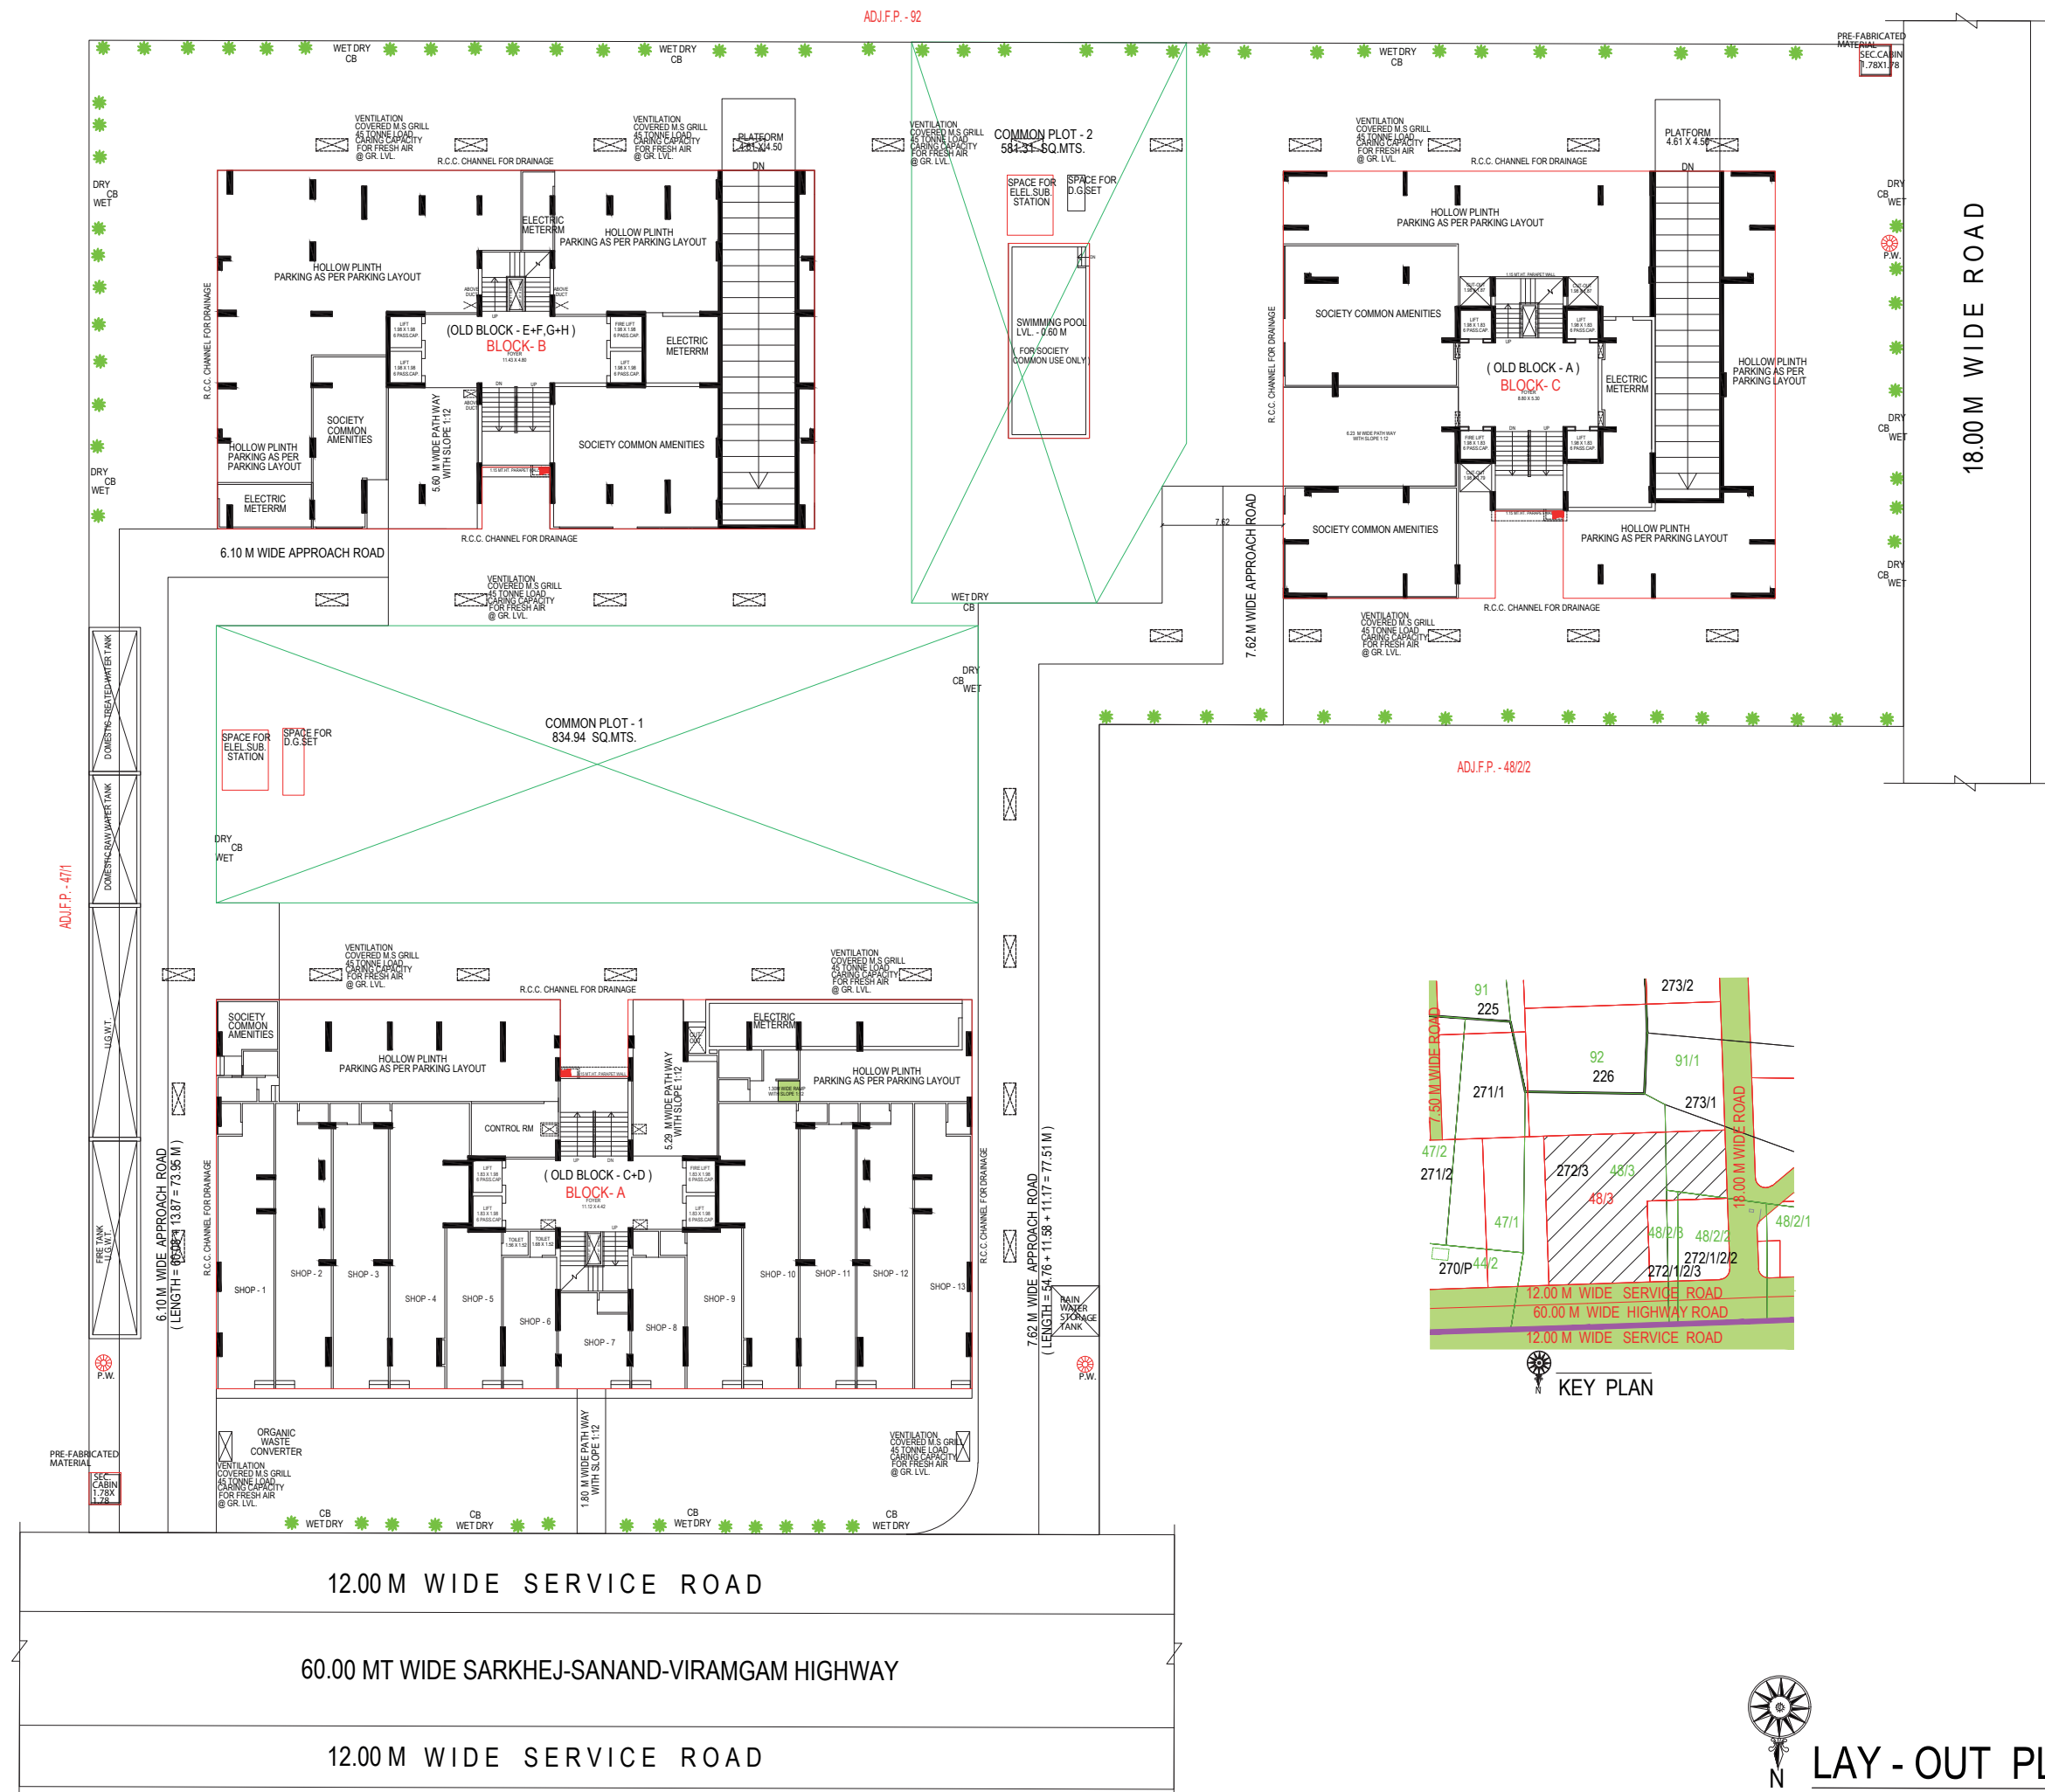

ADJ.F.P. - 92



1ST BASEMENT PLAN




ADJ.F.P. - 92

18.00 M WIDE ROAD

ADJ.F.P. - 47/1

ADJ.F.P. - 48/2/2

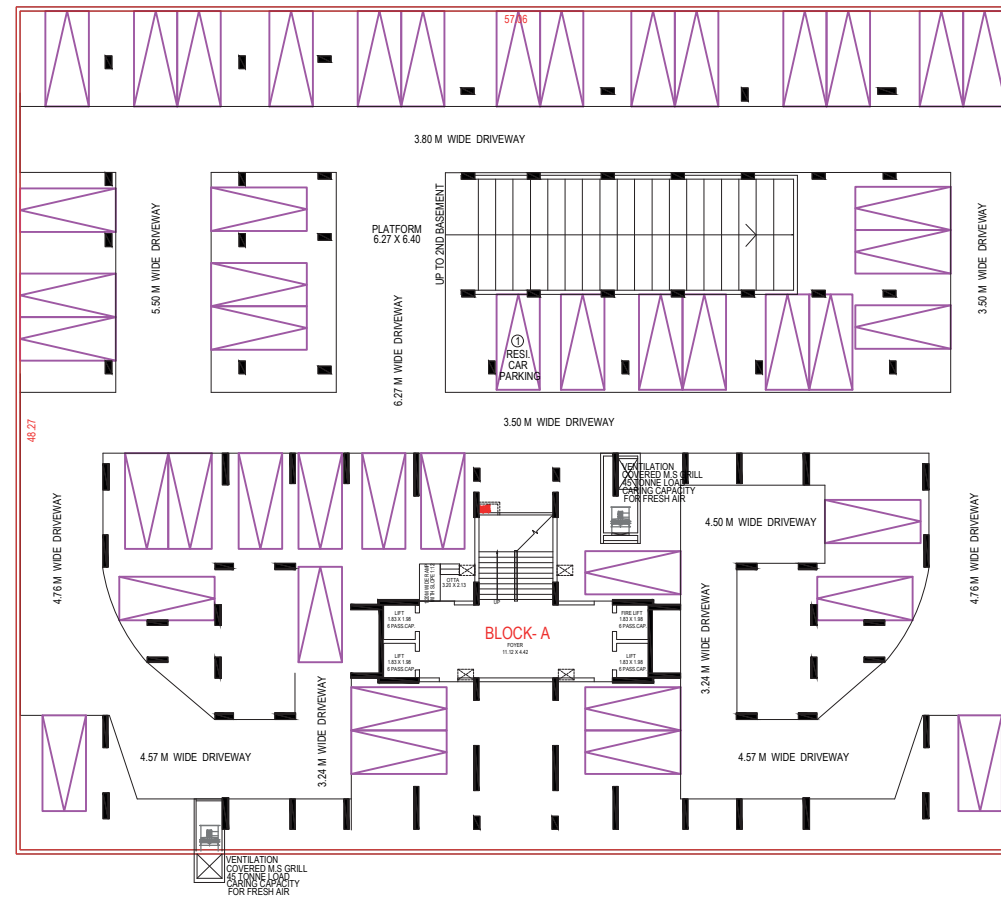


12.00 M WIDE SERVICE ROAD

60.00 MT WIDE SARKHEJ-SANAND-VIRAMGAM HIGHWAY


12.00 M WIDE SERVICE ROAD




3RD BASEMENT PLAN

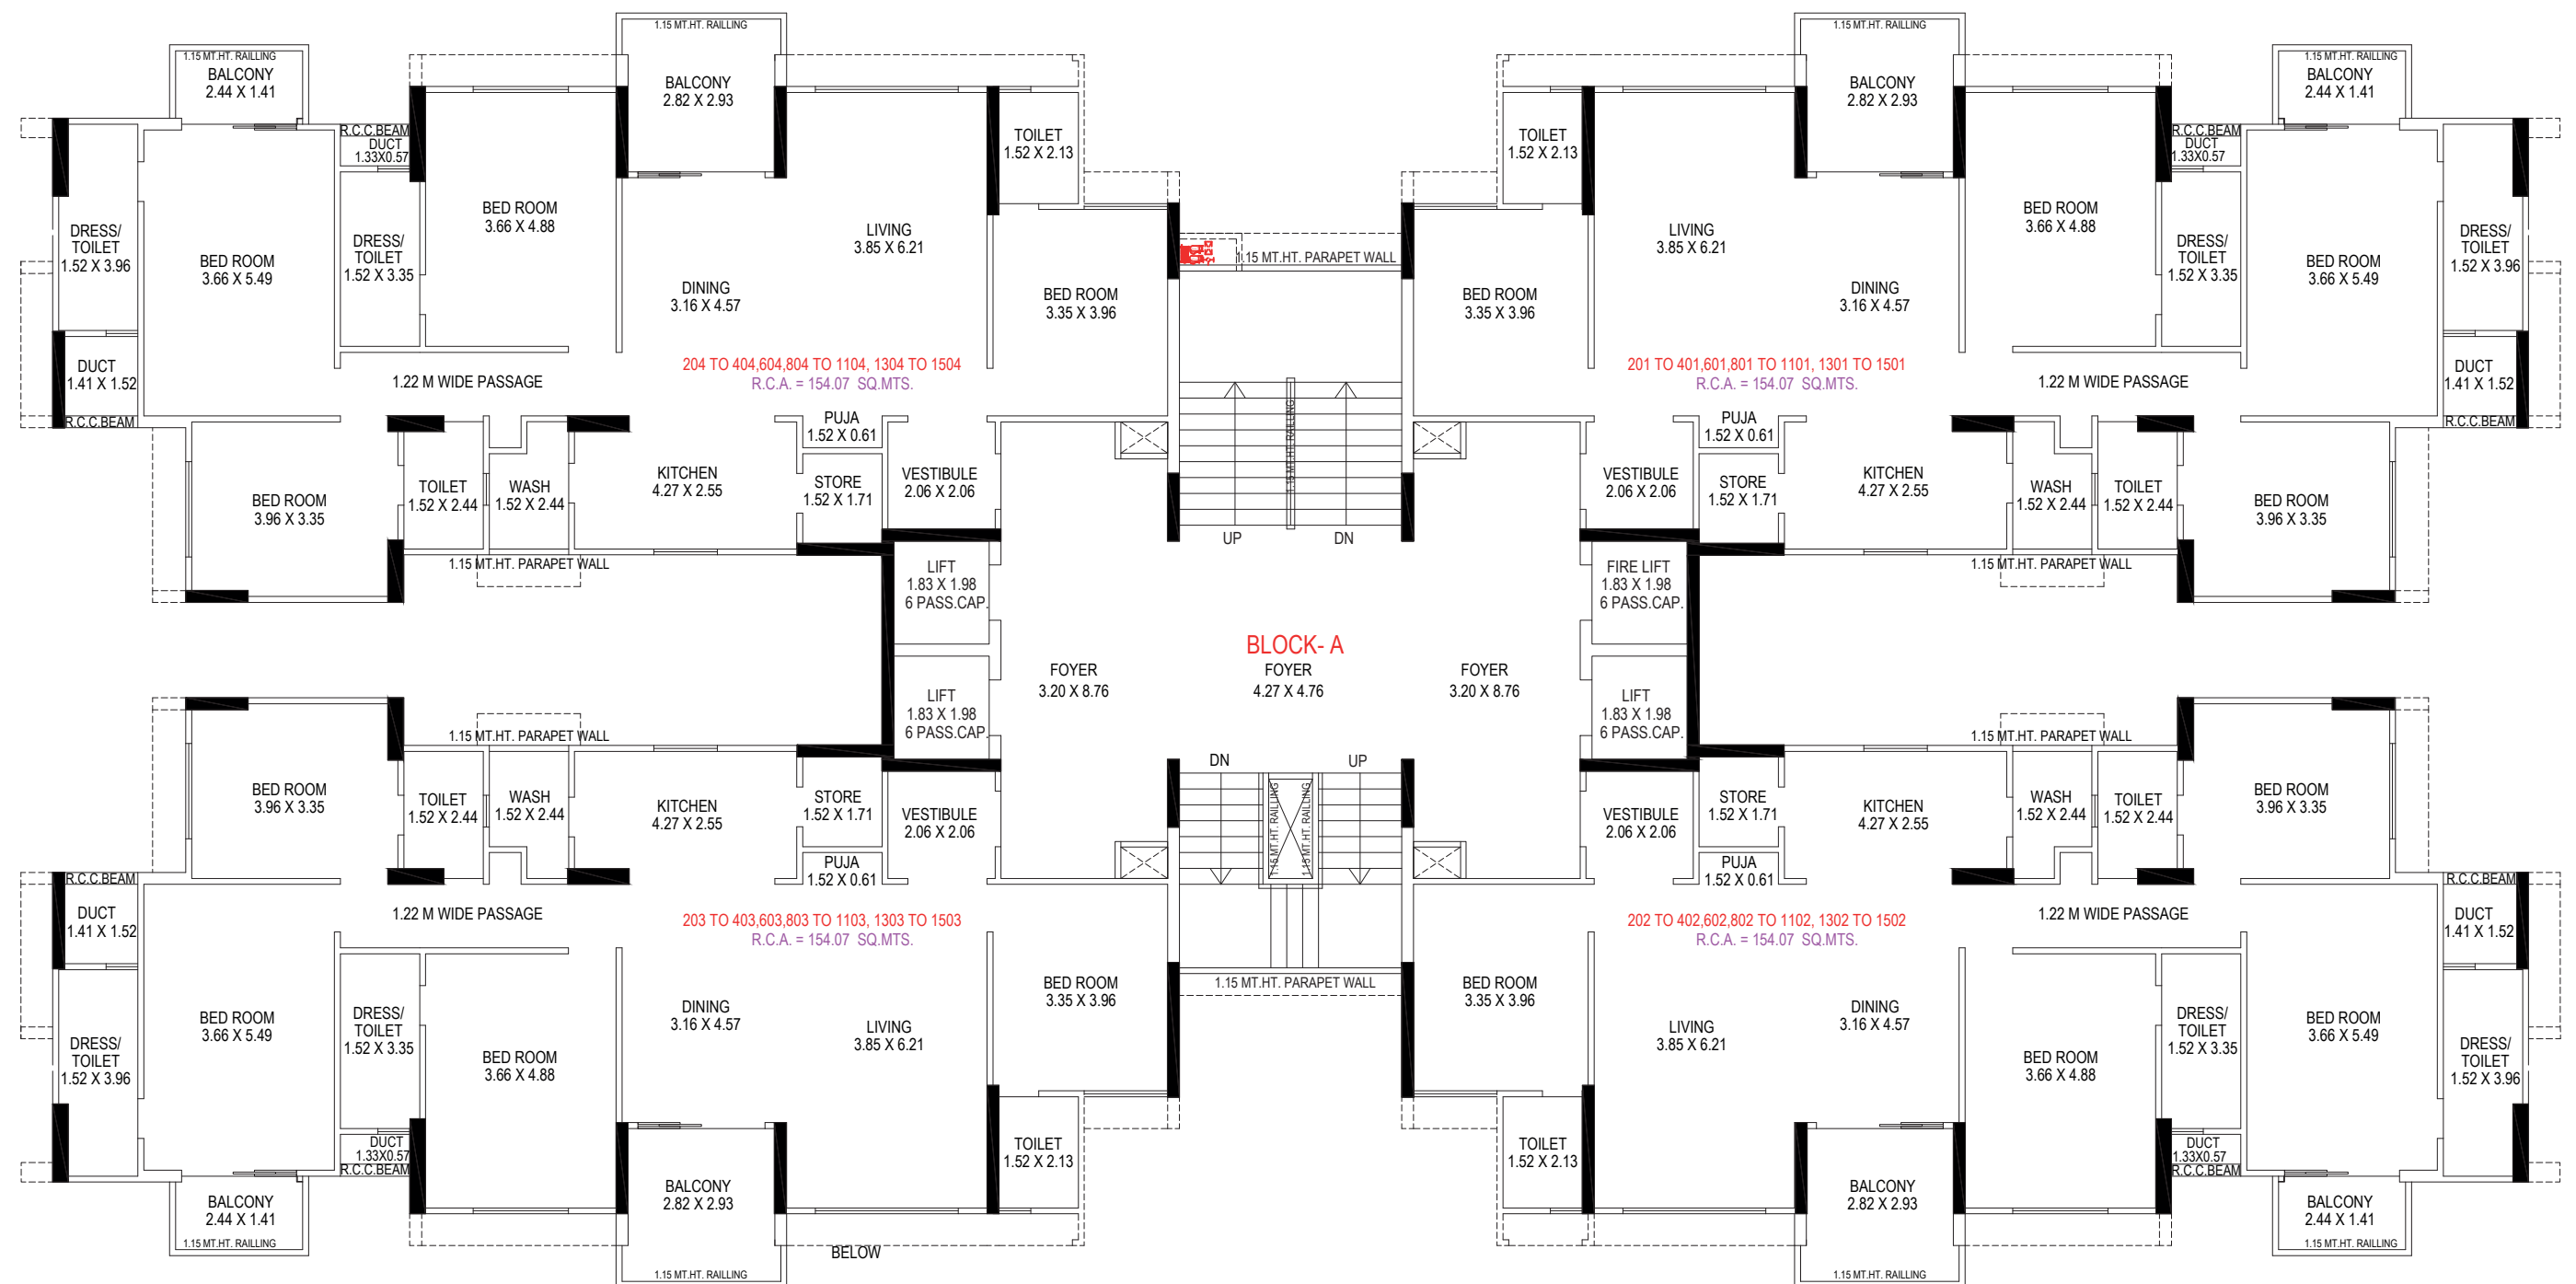


TYPICAL FLOOR PLAN (2ND. TO 4TH., 6TH.,8TH. TO 11TH., 13TH. TO 15TH. FLOOR PLAN)


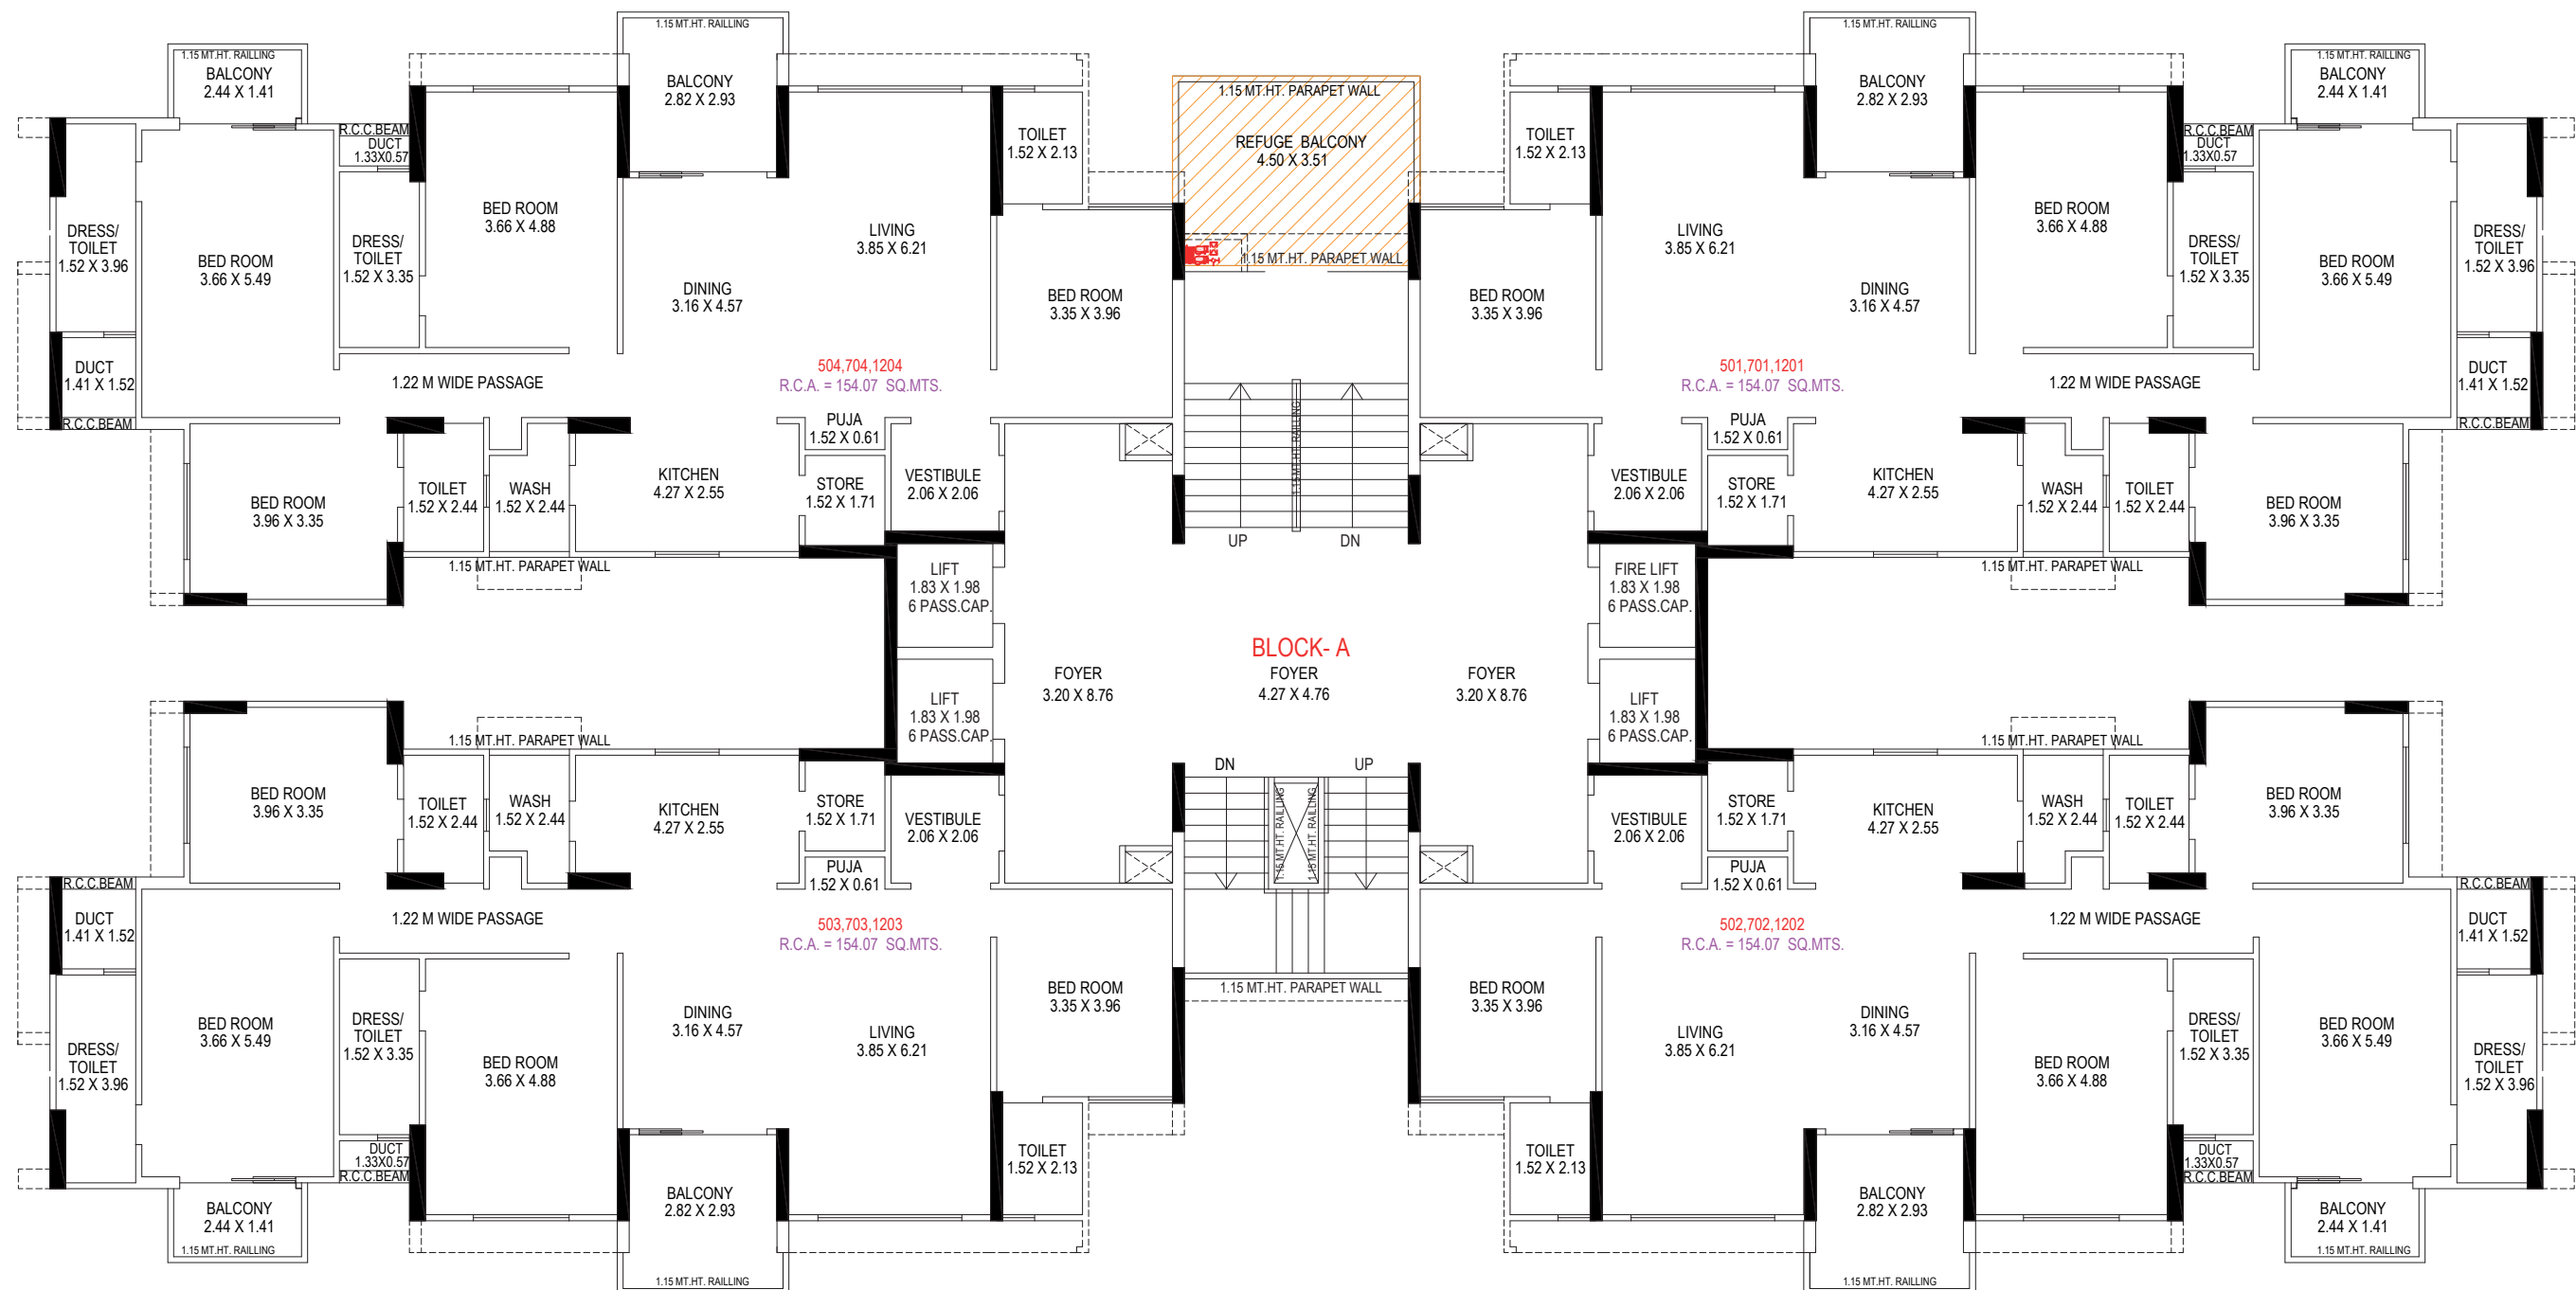


5TH, 7TH, 12TH FLOOR PLAN

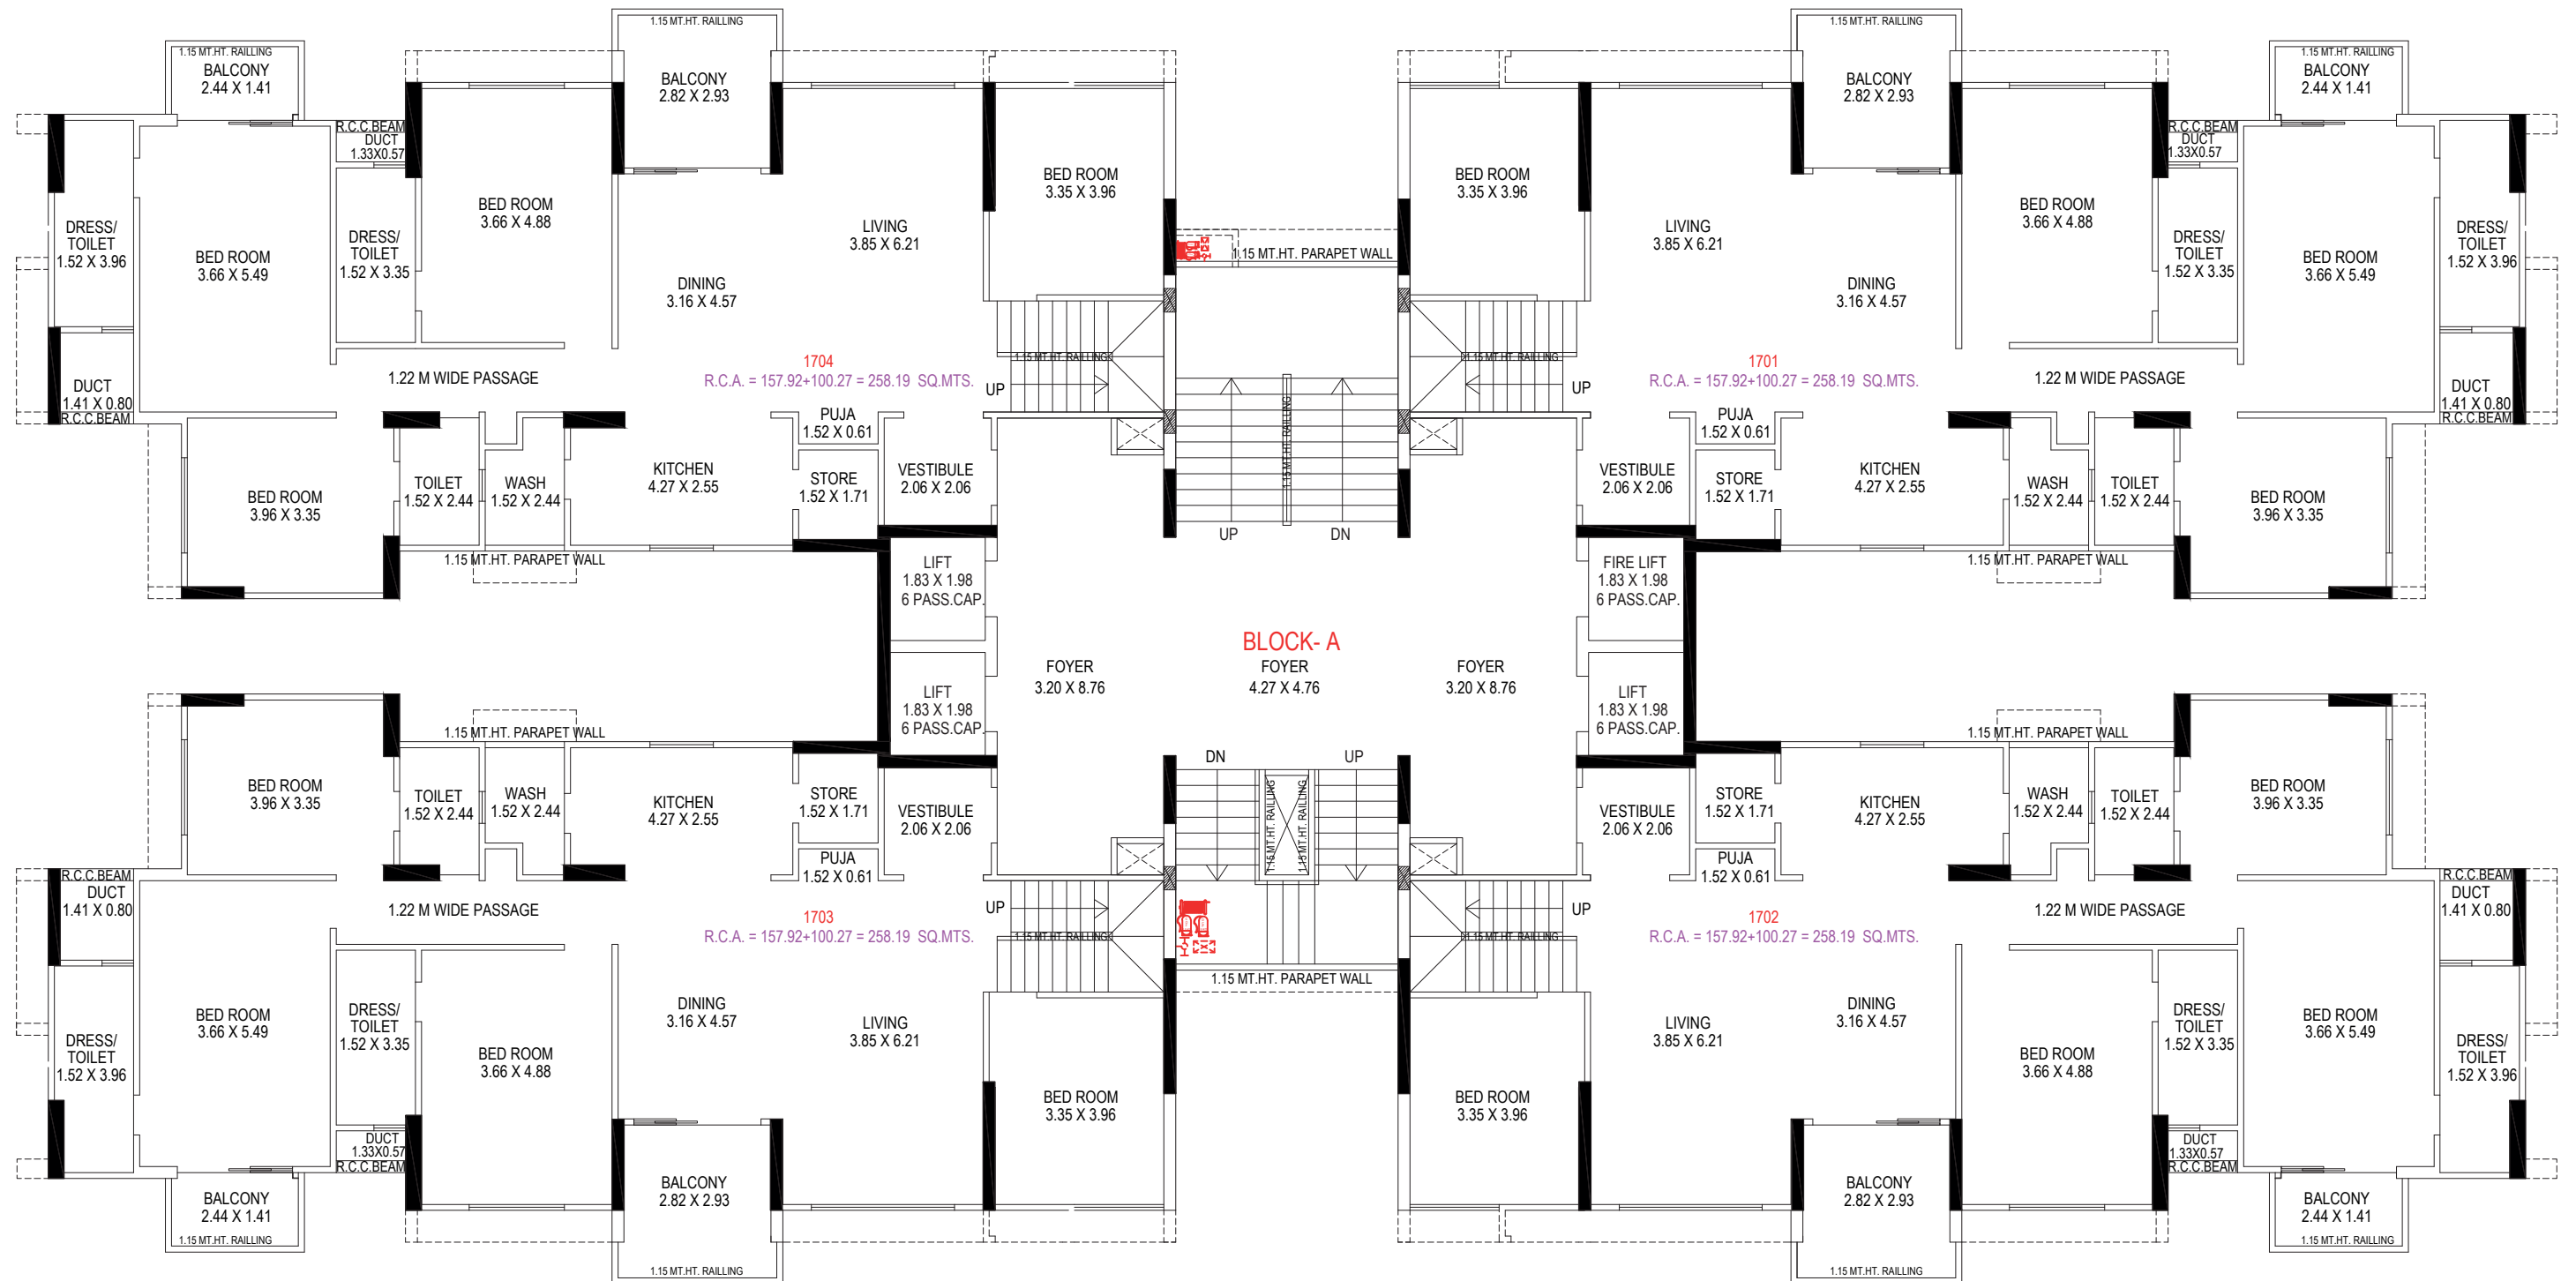

17TH FLOOR PLAN

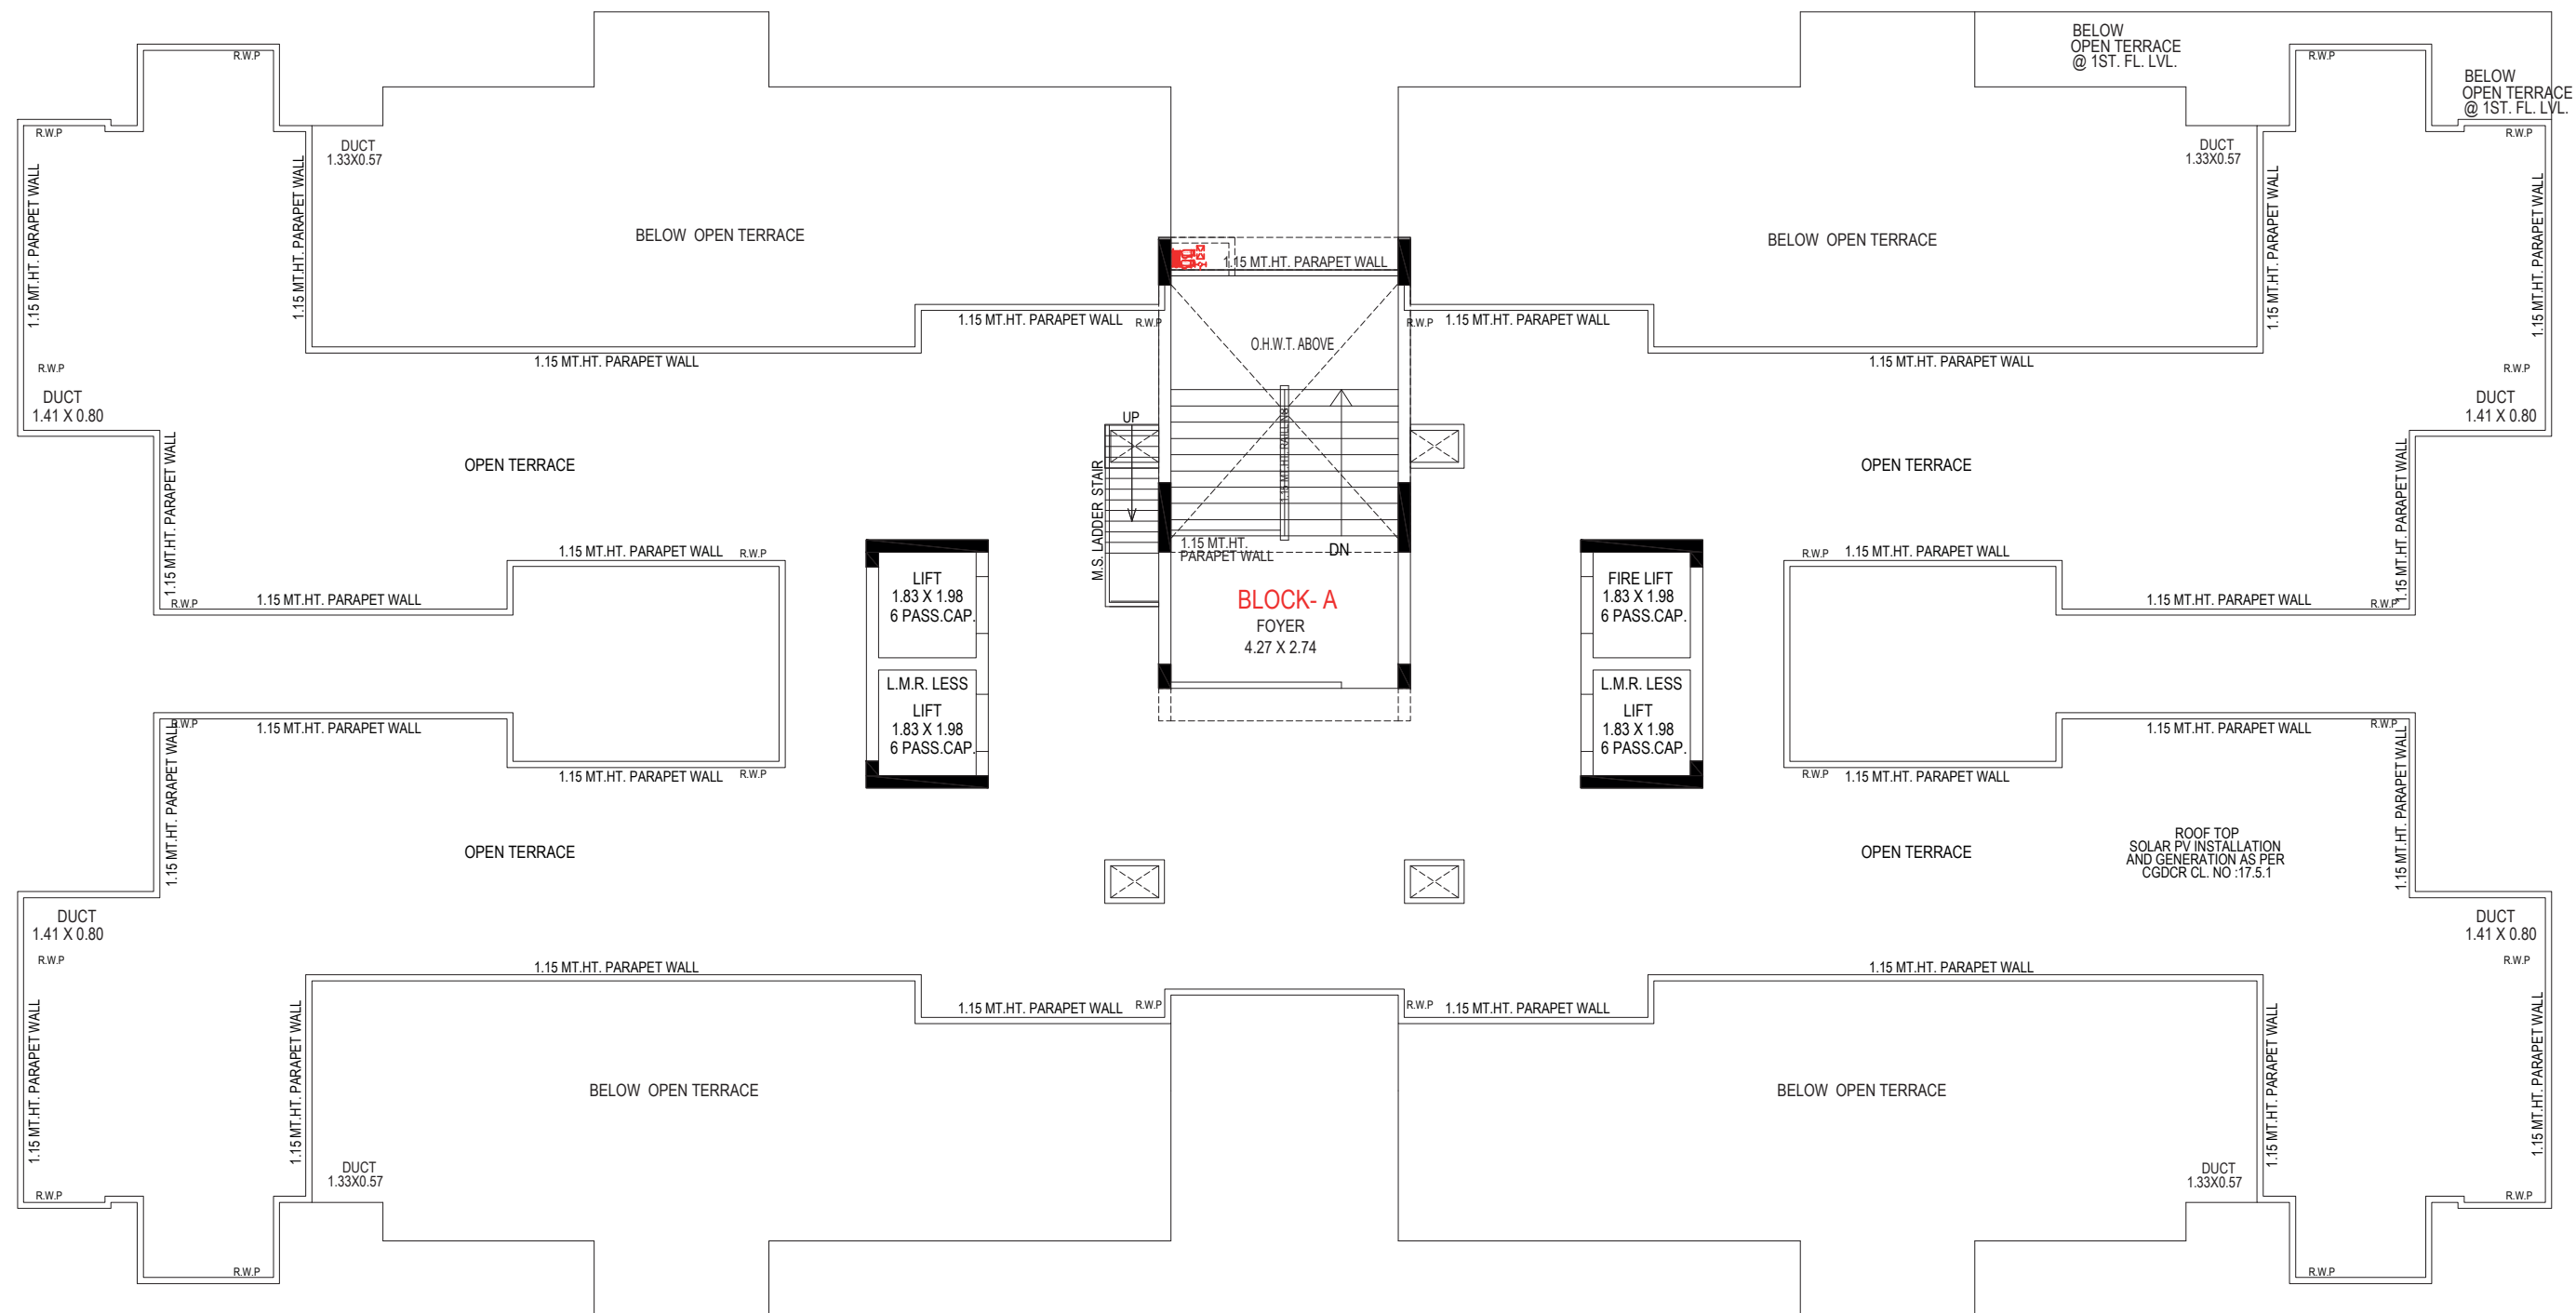


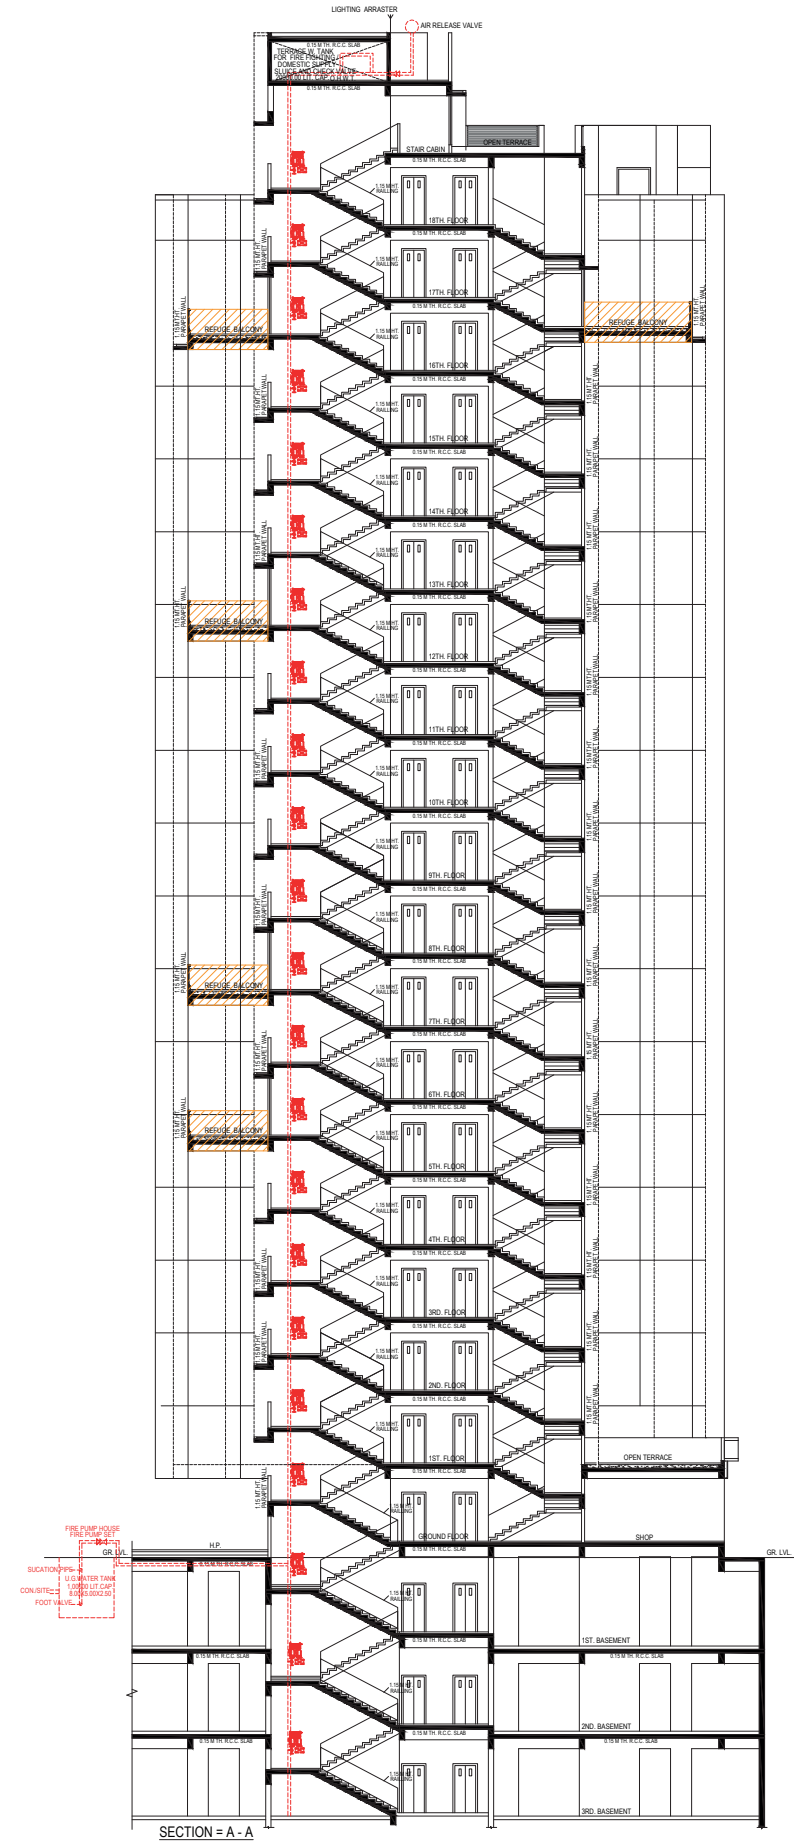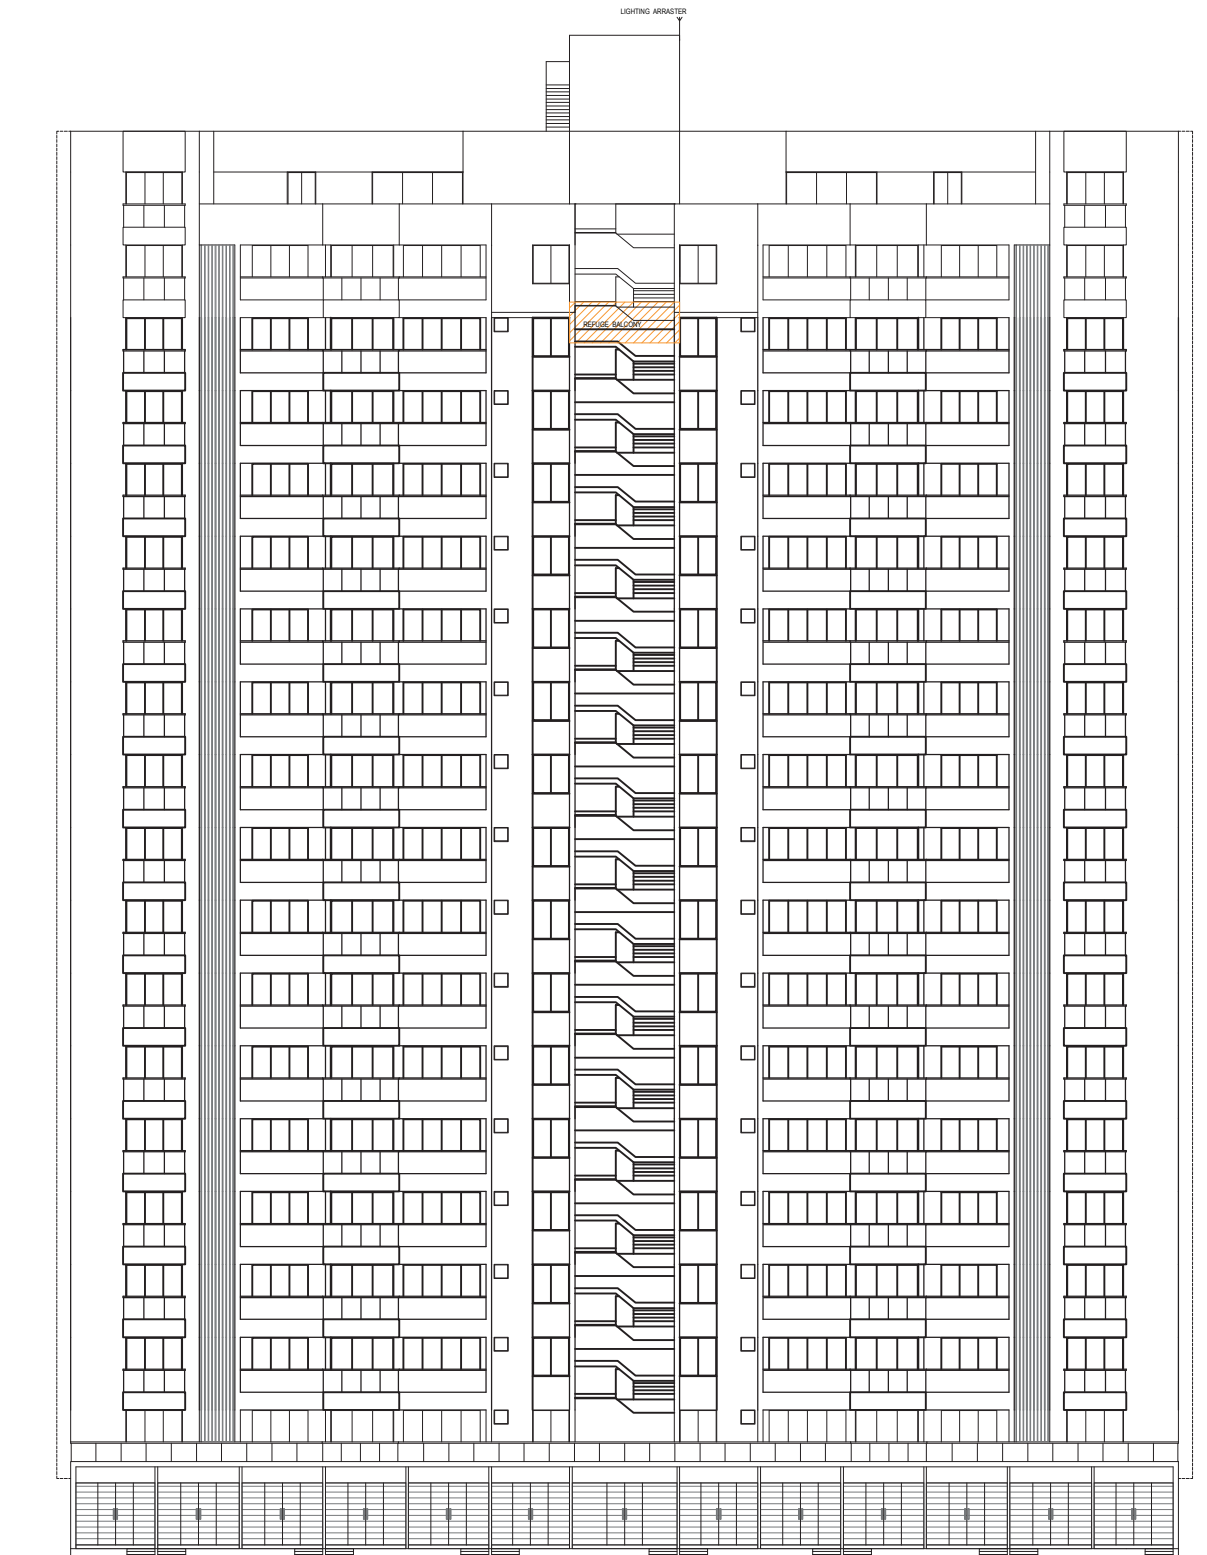


ELEVATION & SECTION




1ST FLOOR PLAN

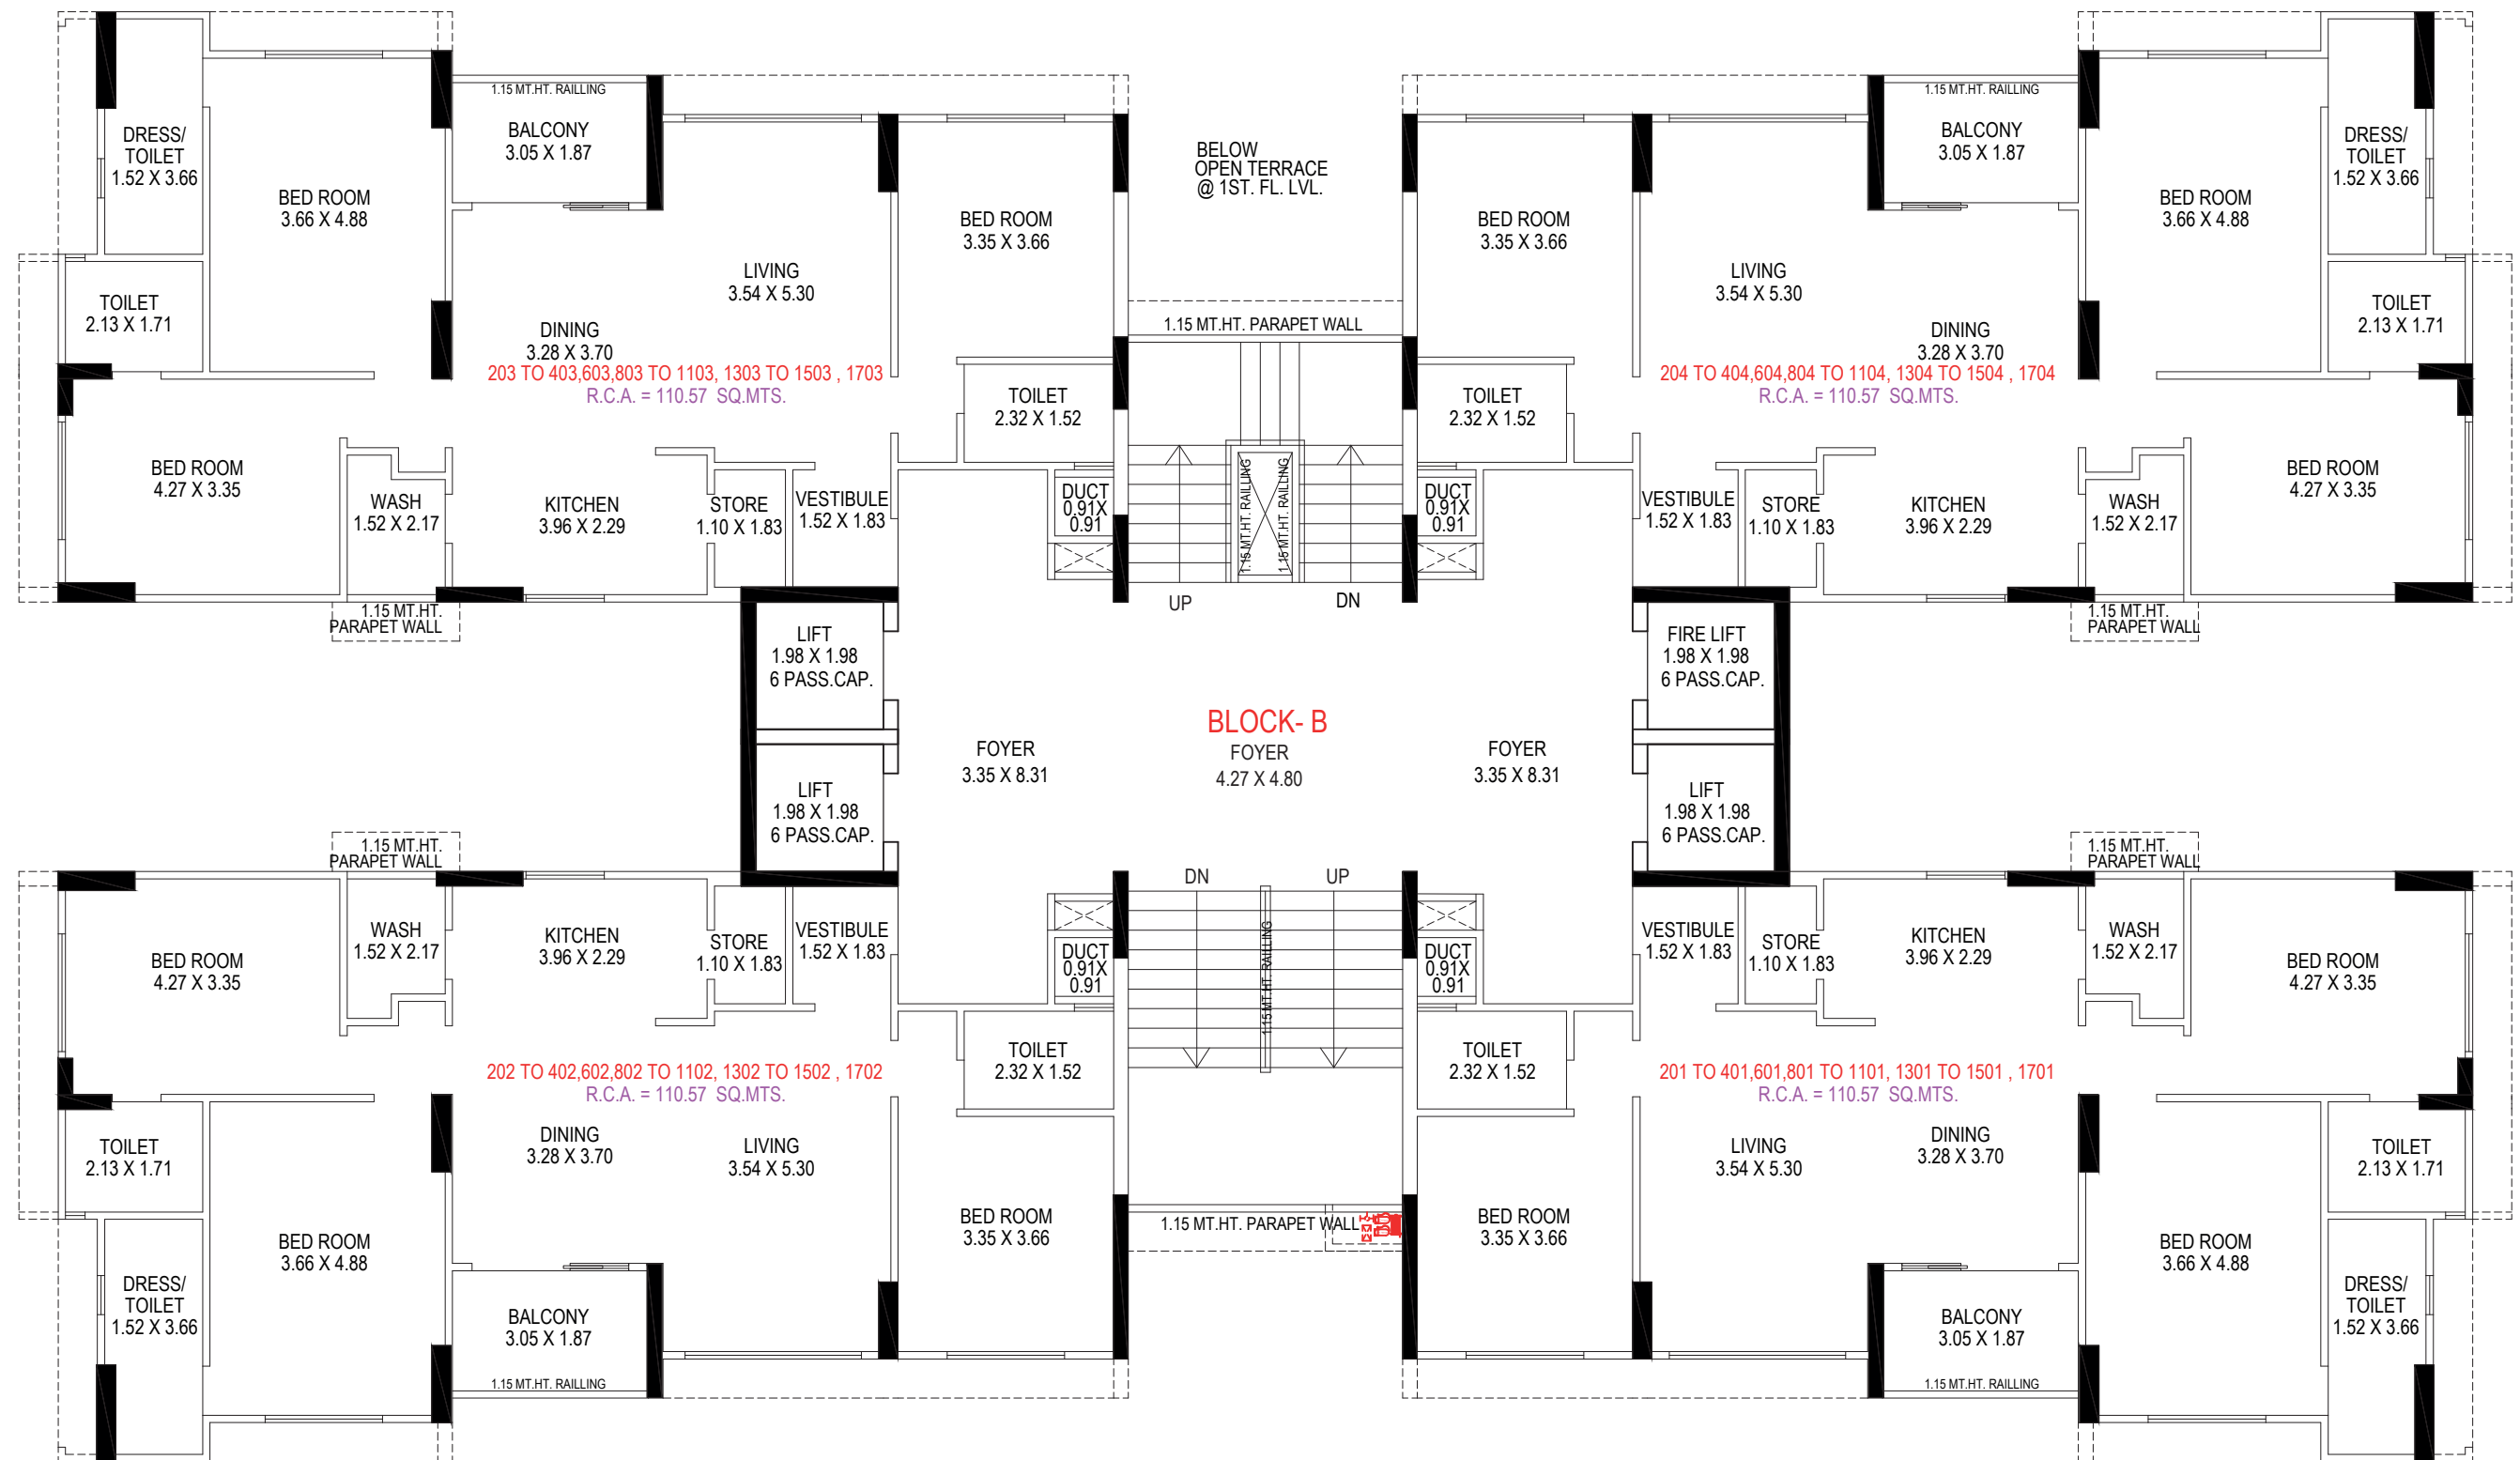


TYPICAL FLOOR PLAN (2ND. TO 4TH., 6TH., 8TH. TO 11TH., 13TH. TO 15TH. 17TH FLOOR PLAN)

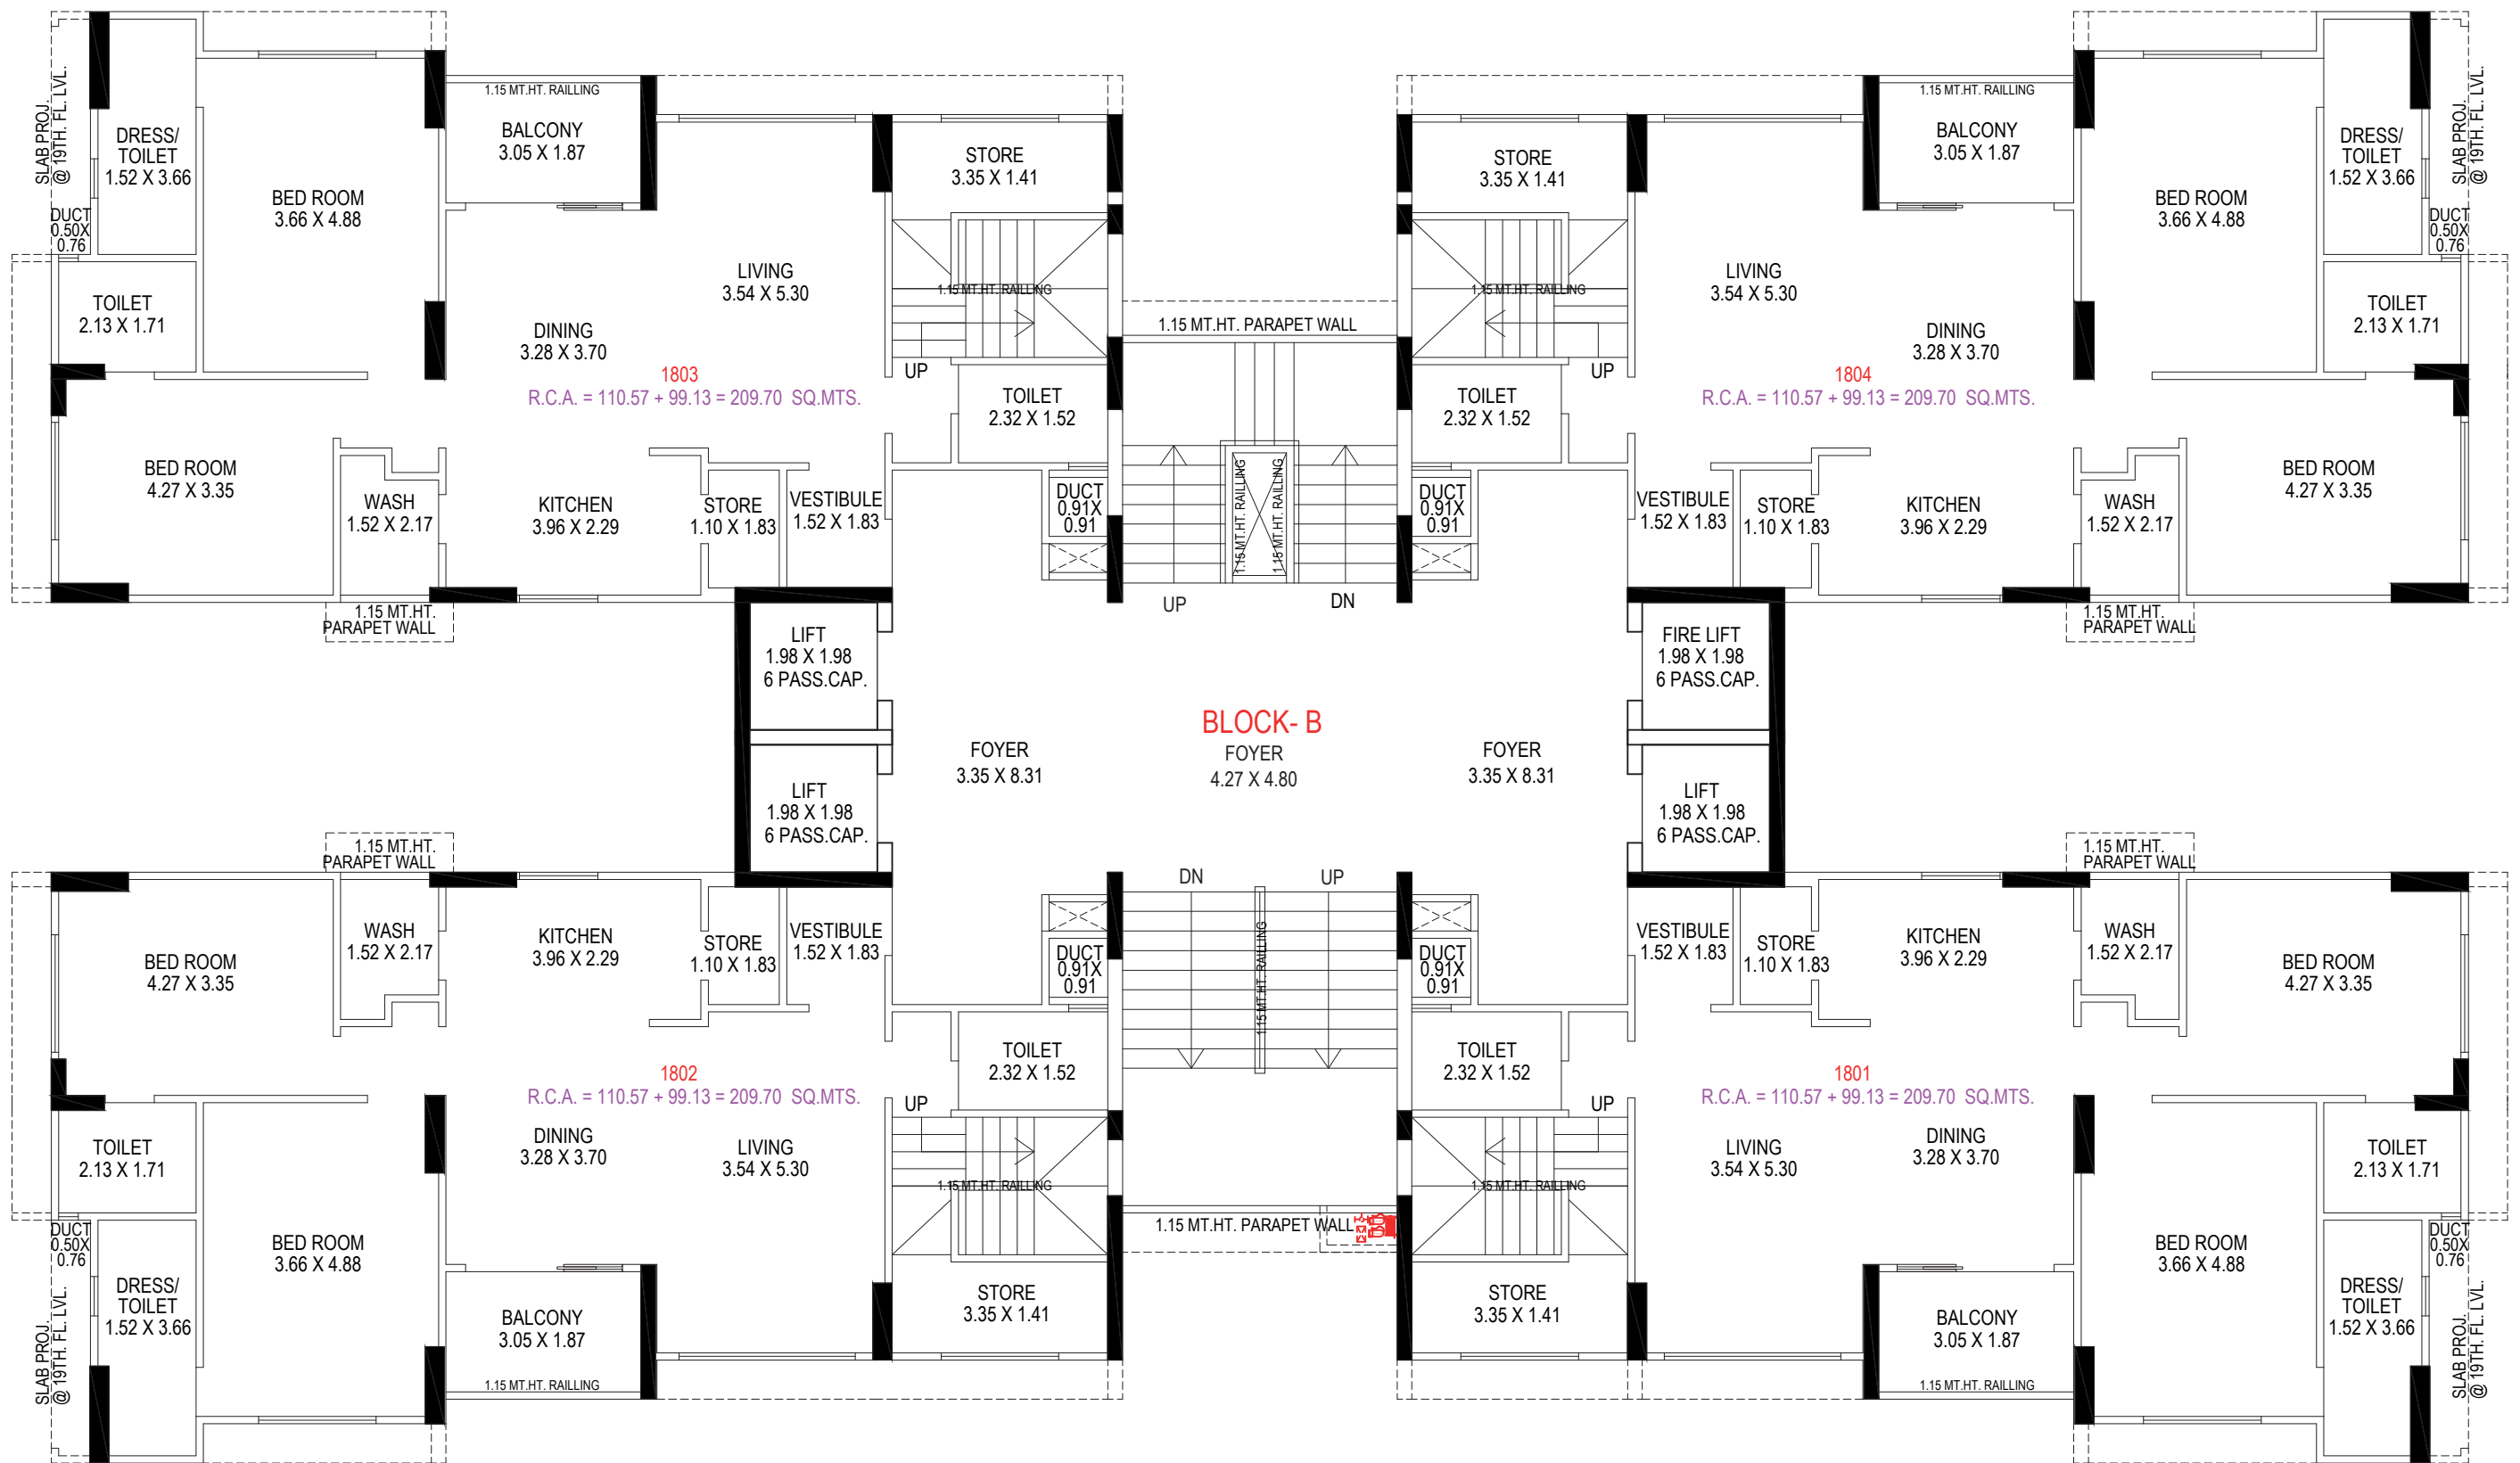


18TH FLOOR PLAN

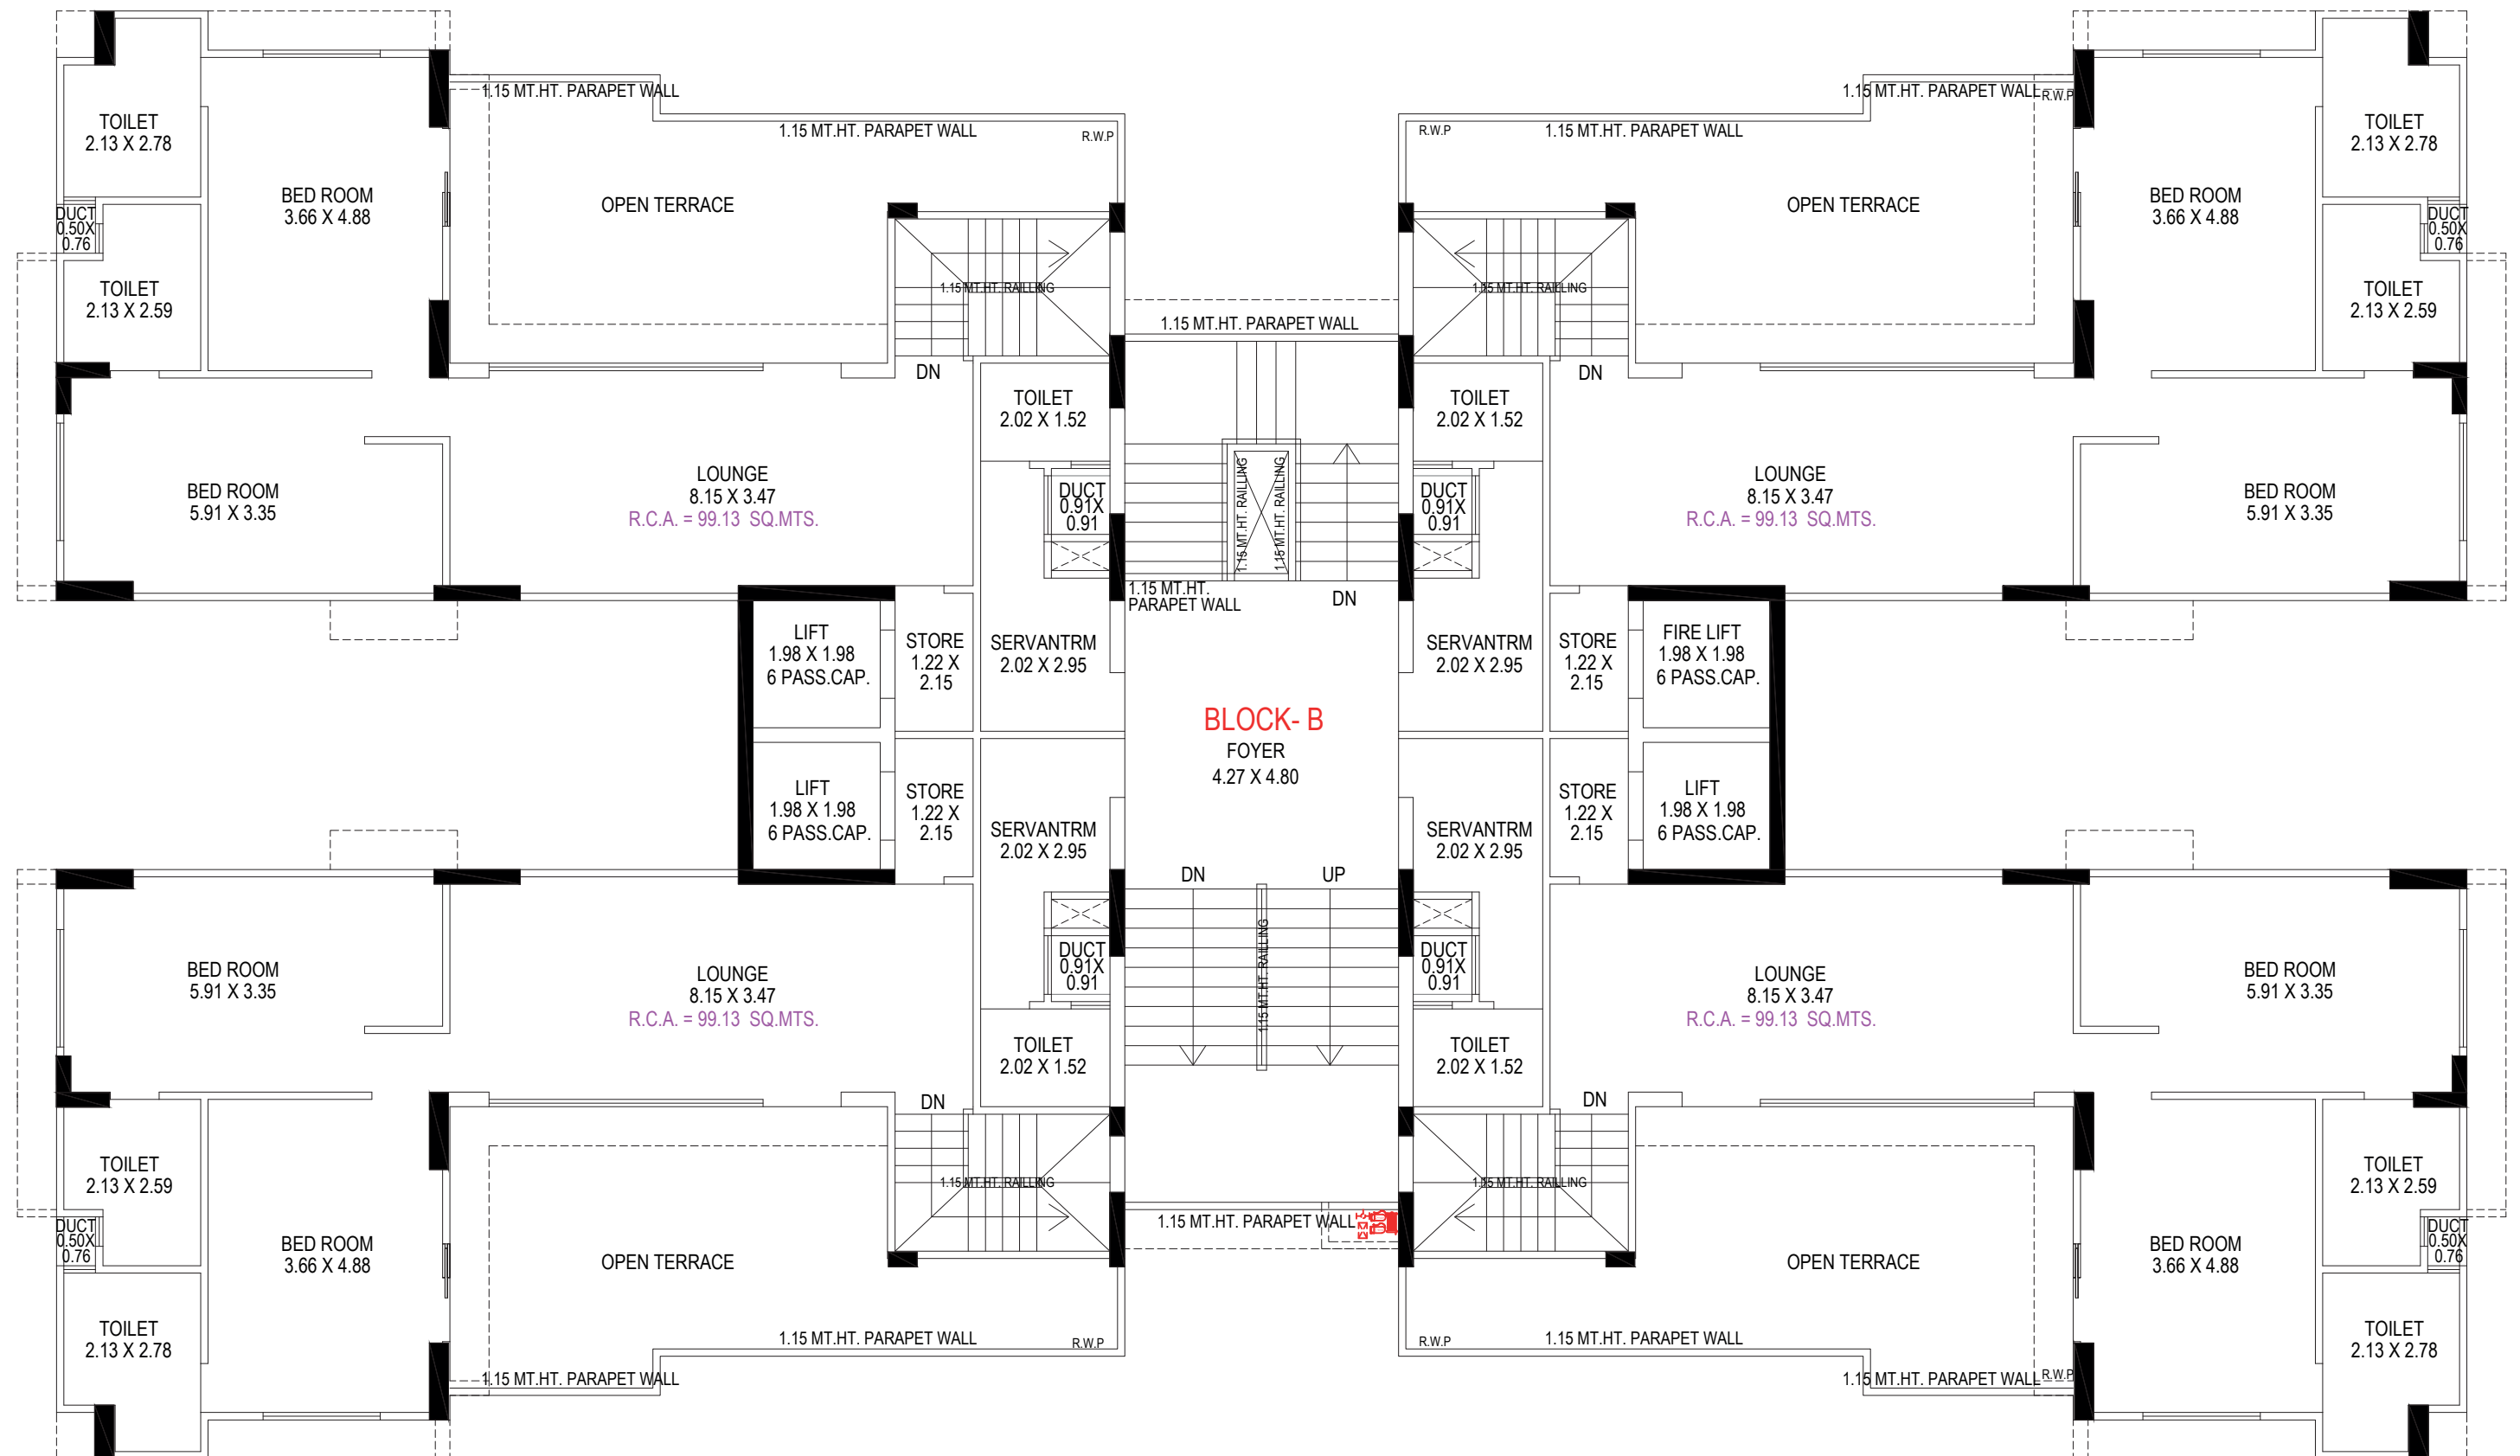


19TH FLOOR PLAN

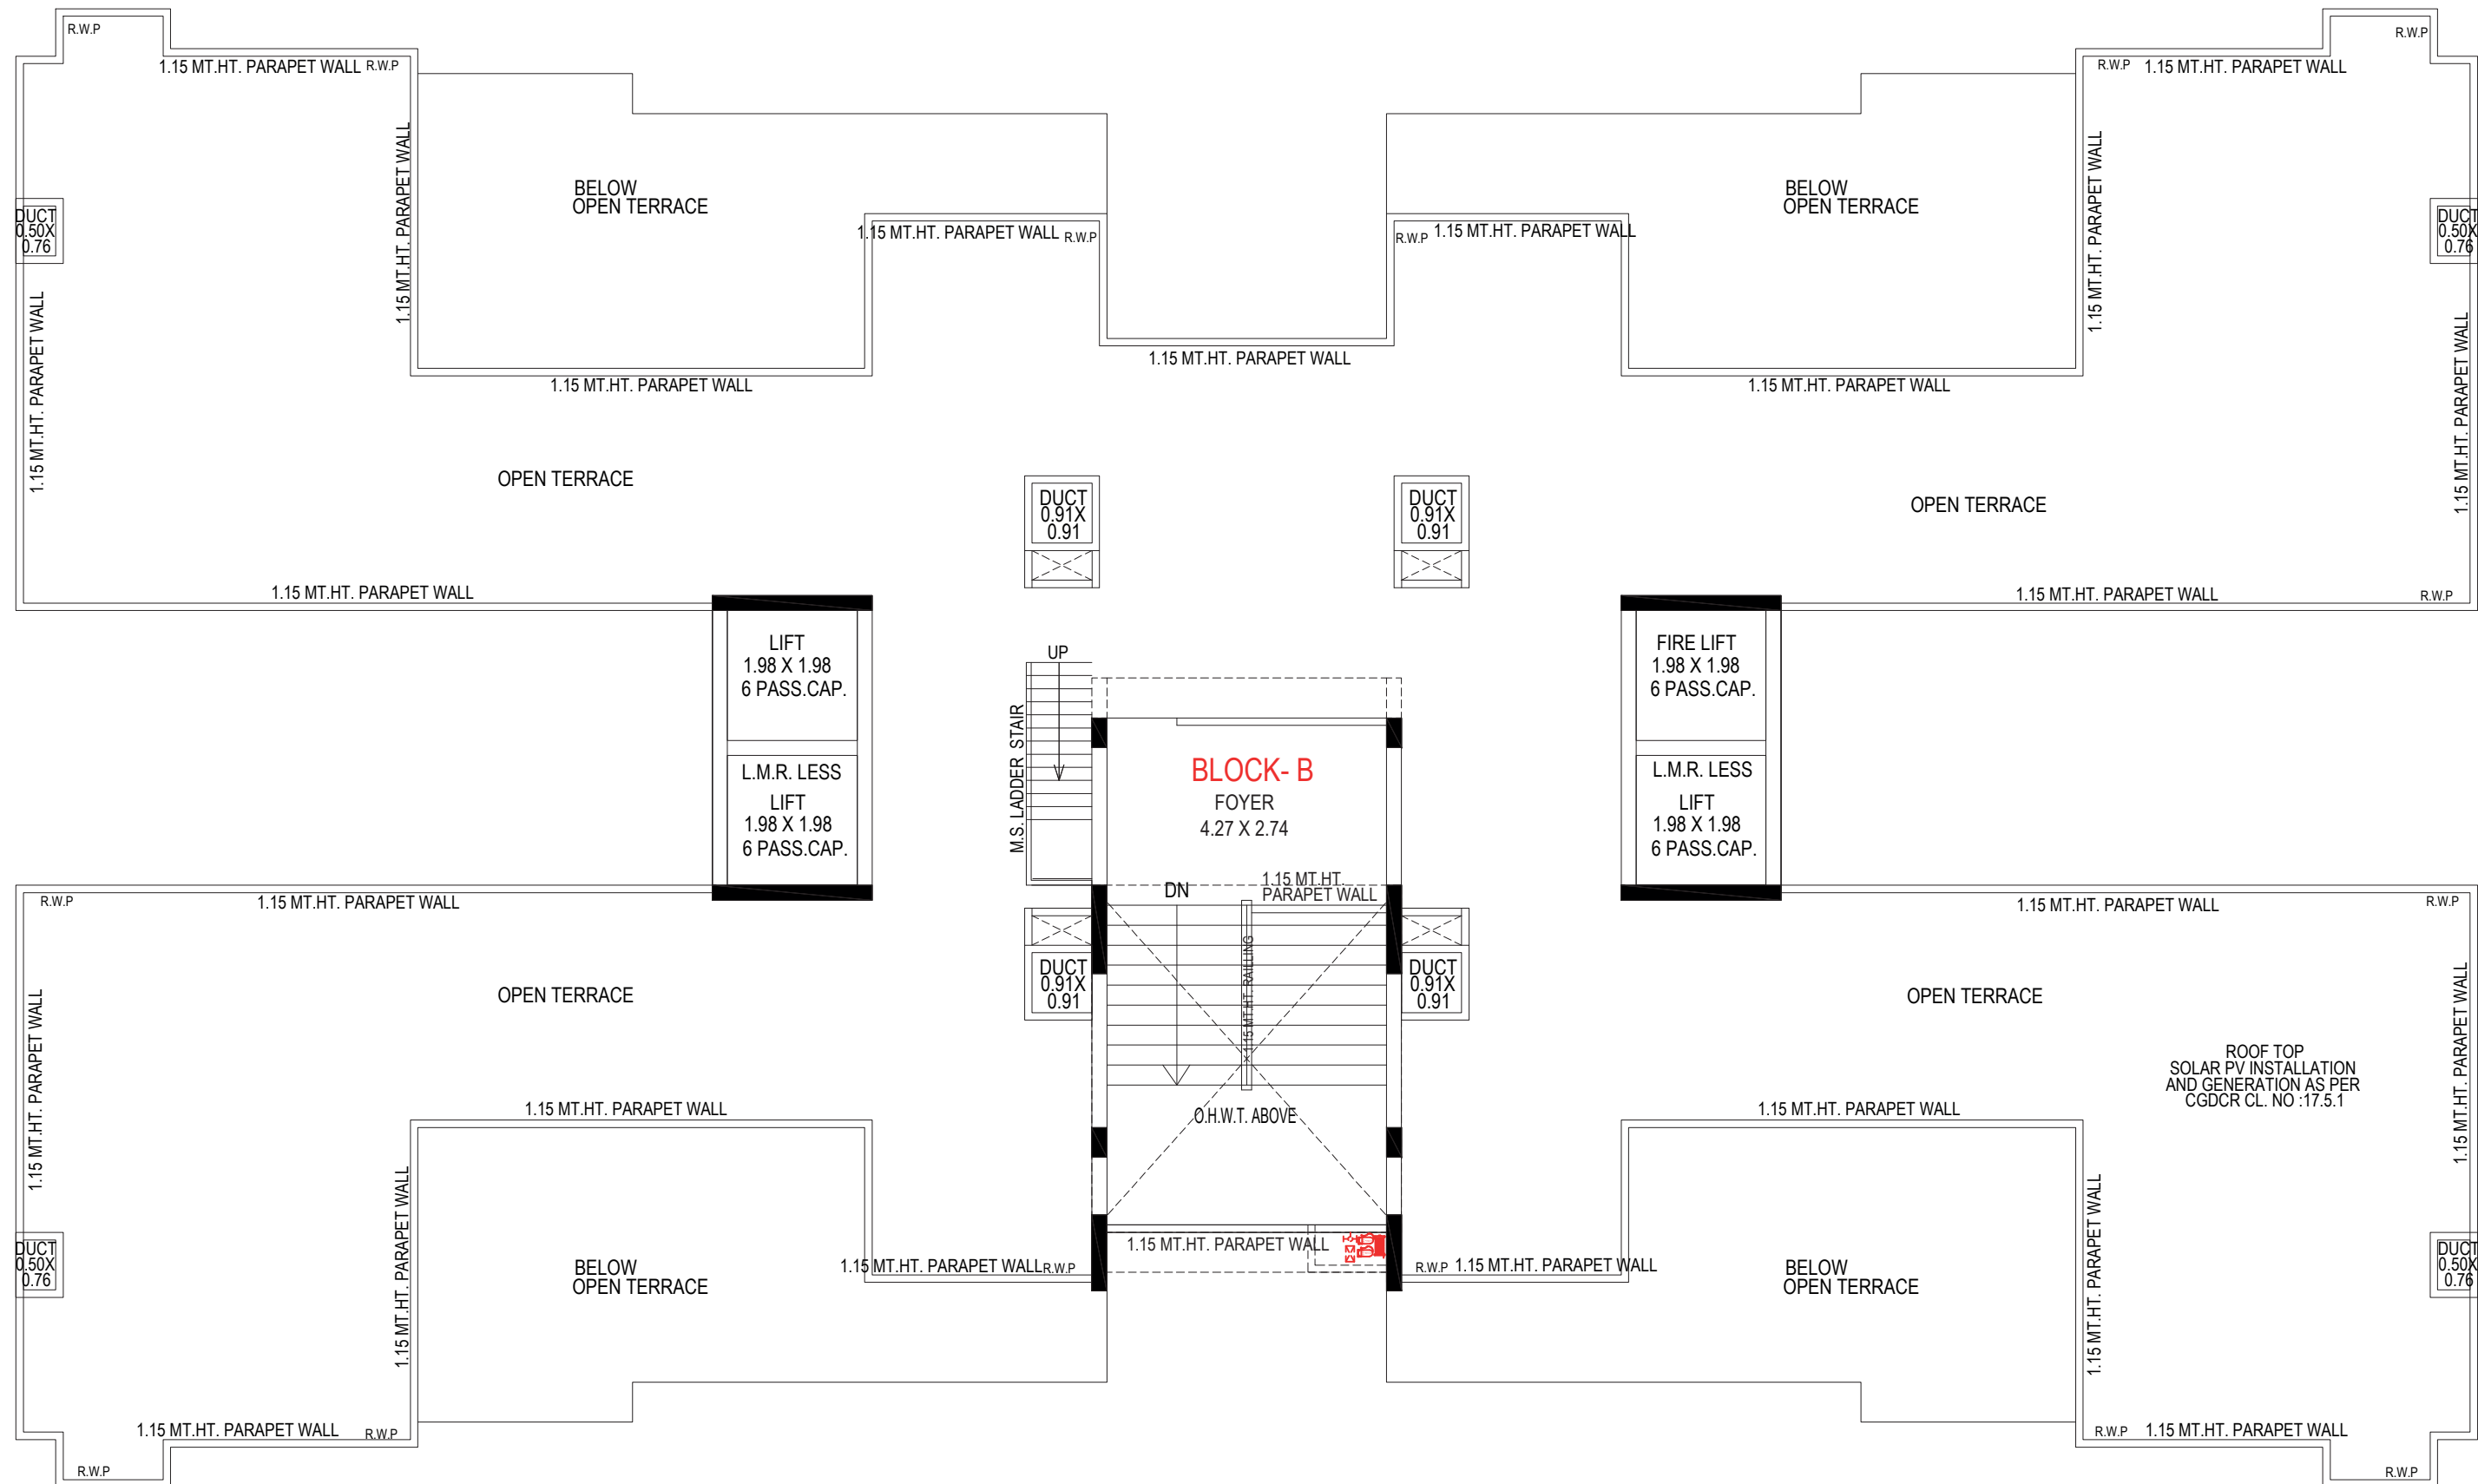


OPEN TERRACE

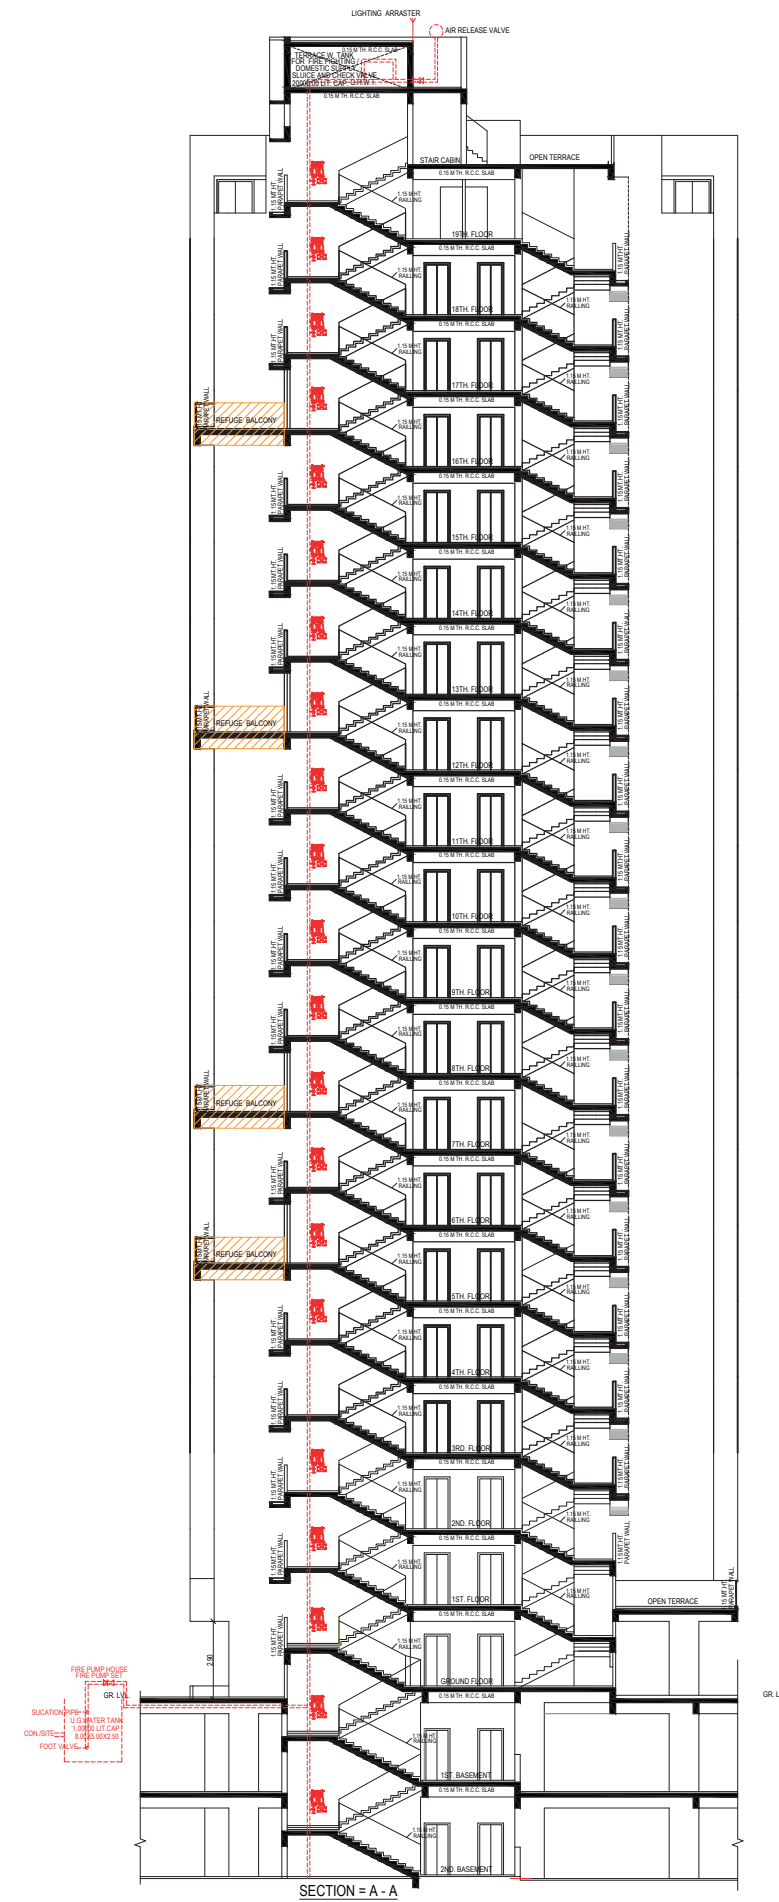


ELEVATION & SECTION

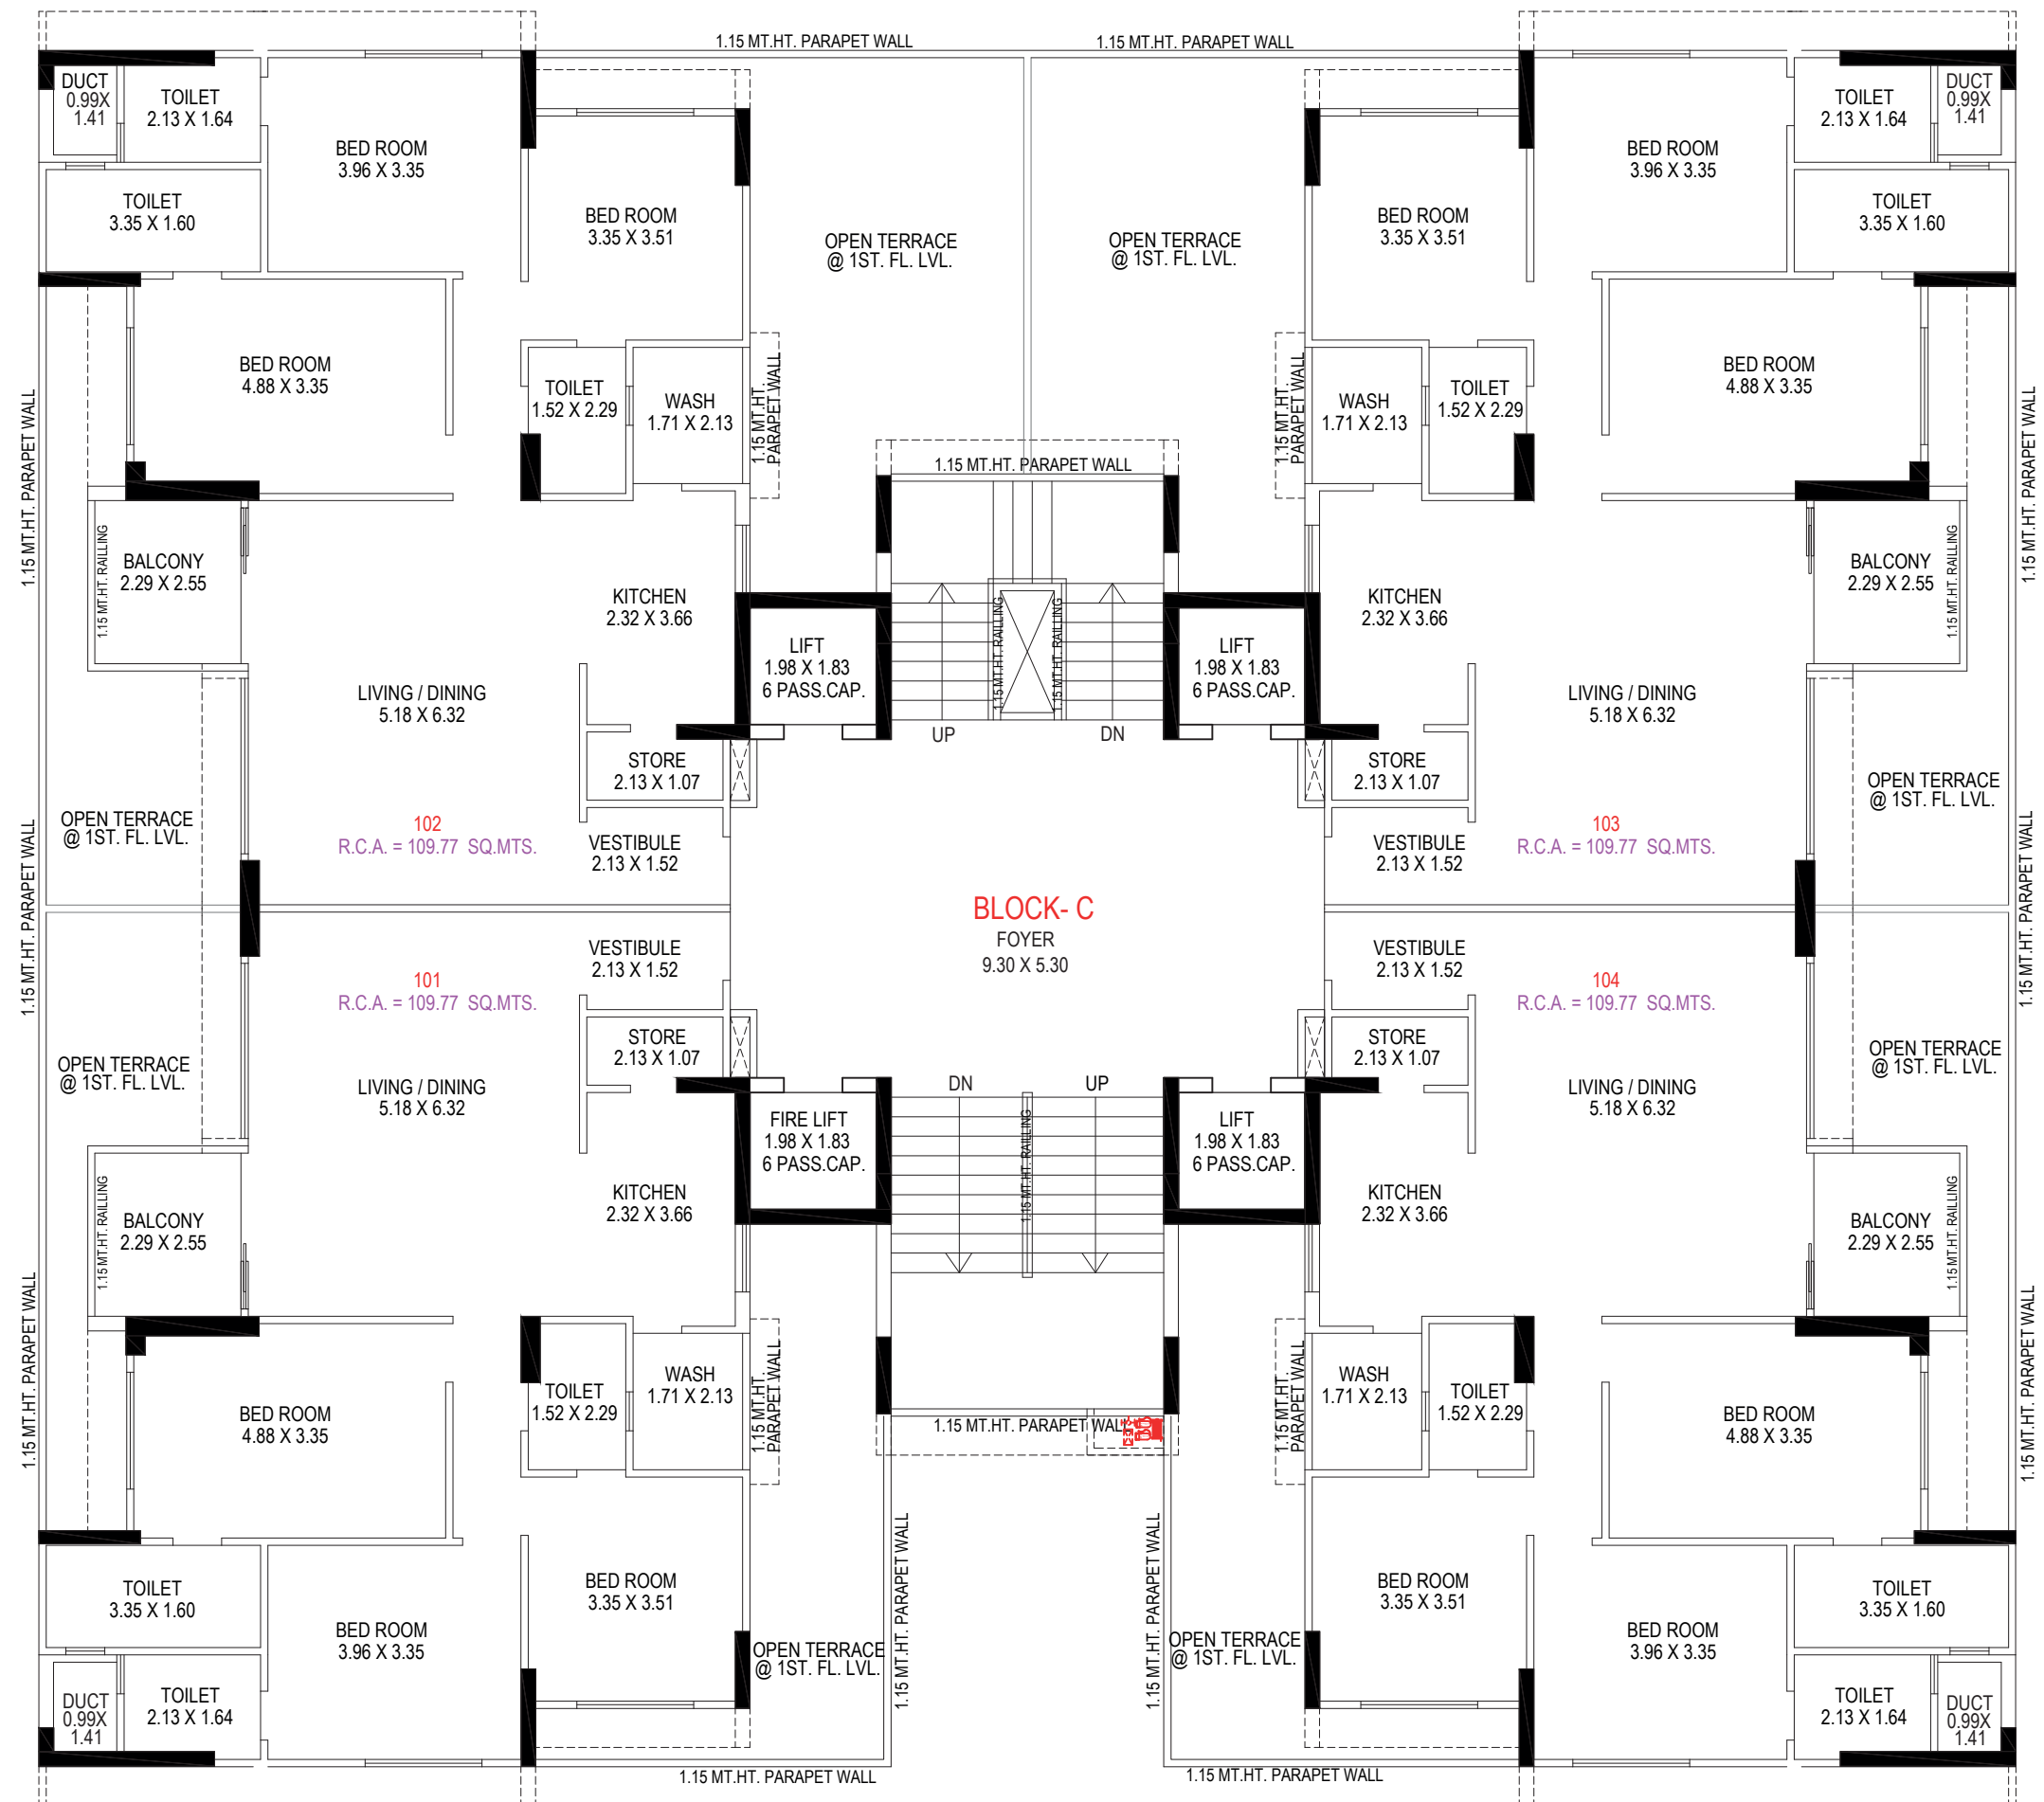


1ST FLOOR PLAN

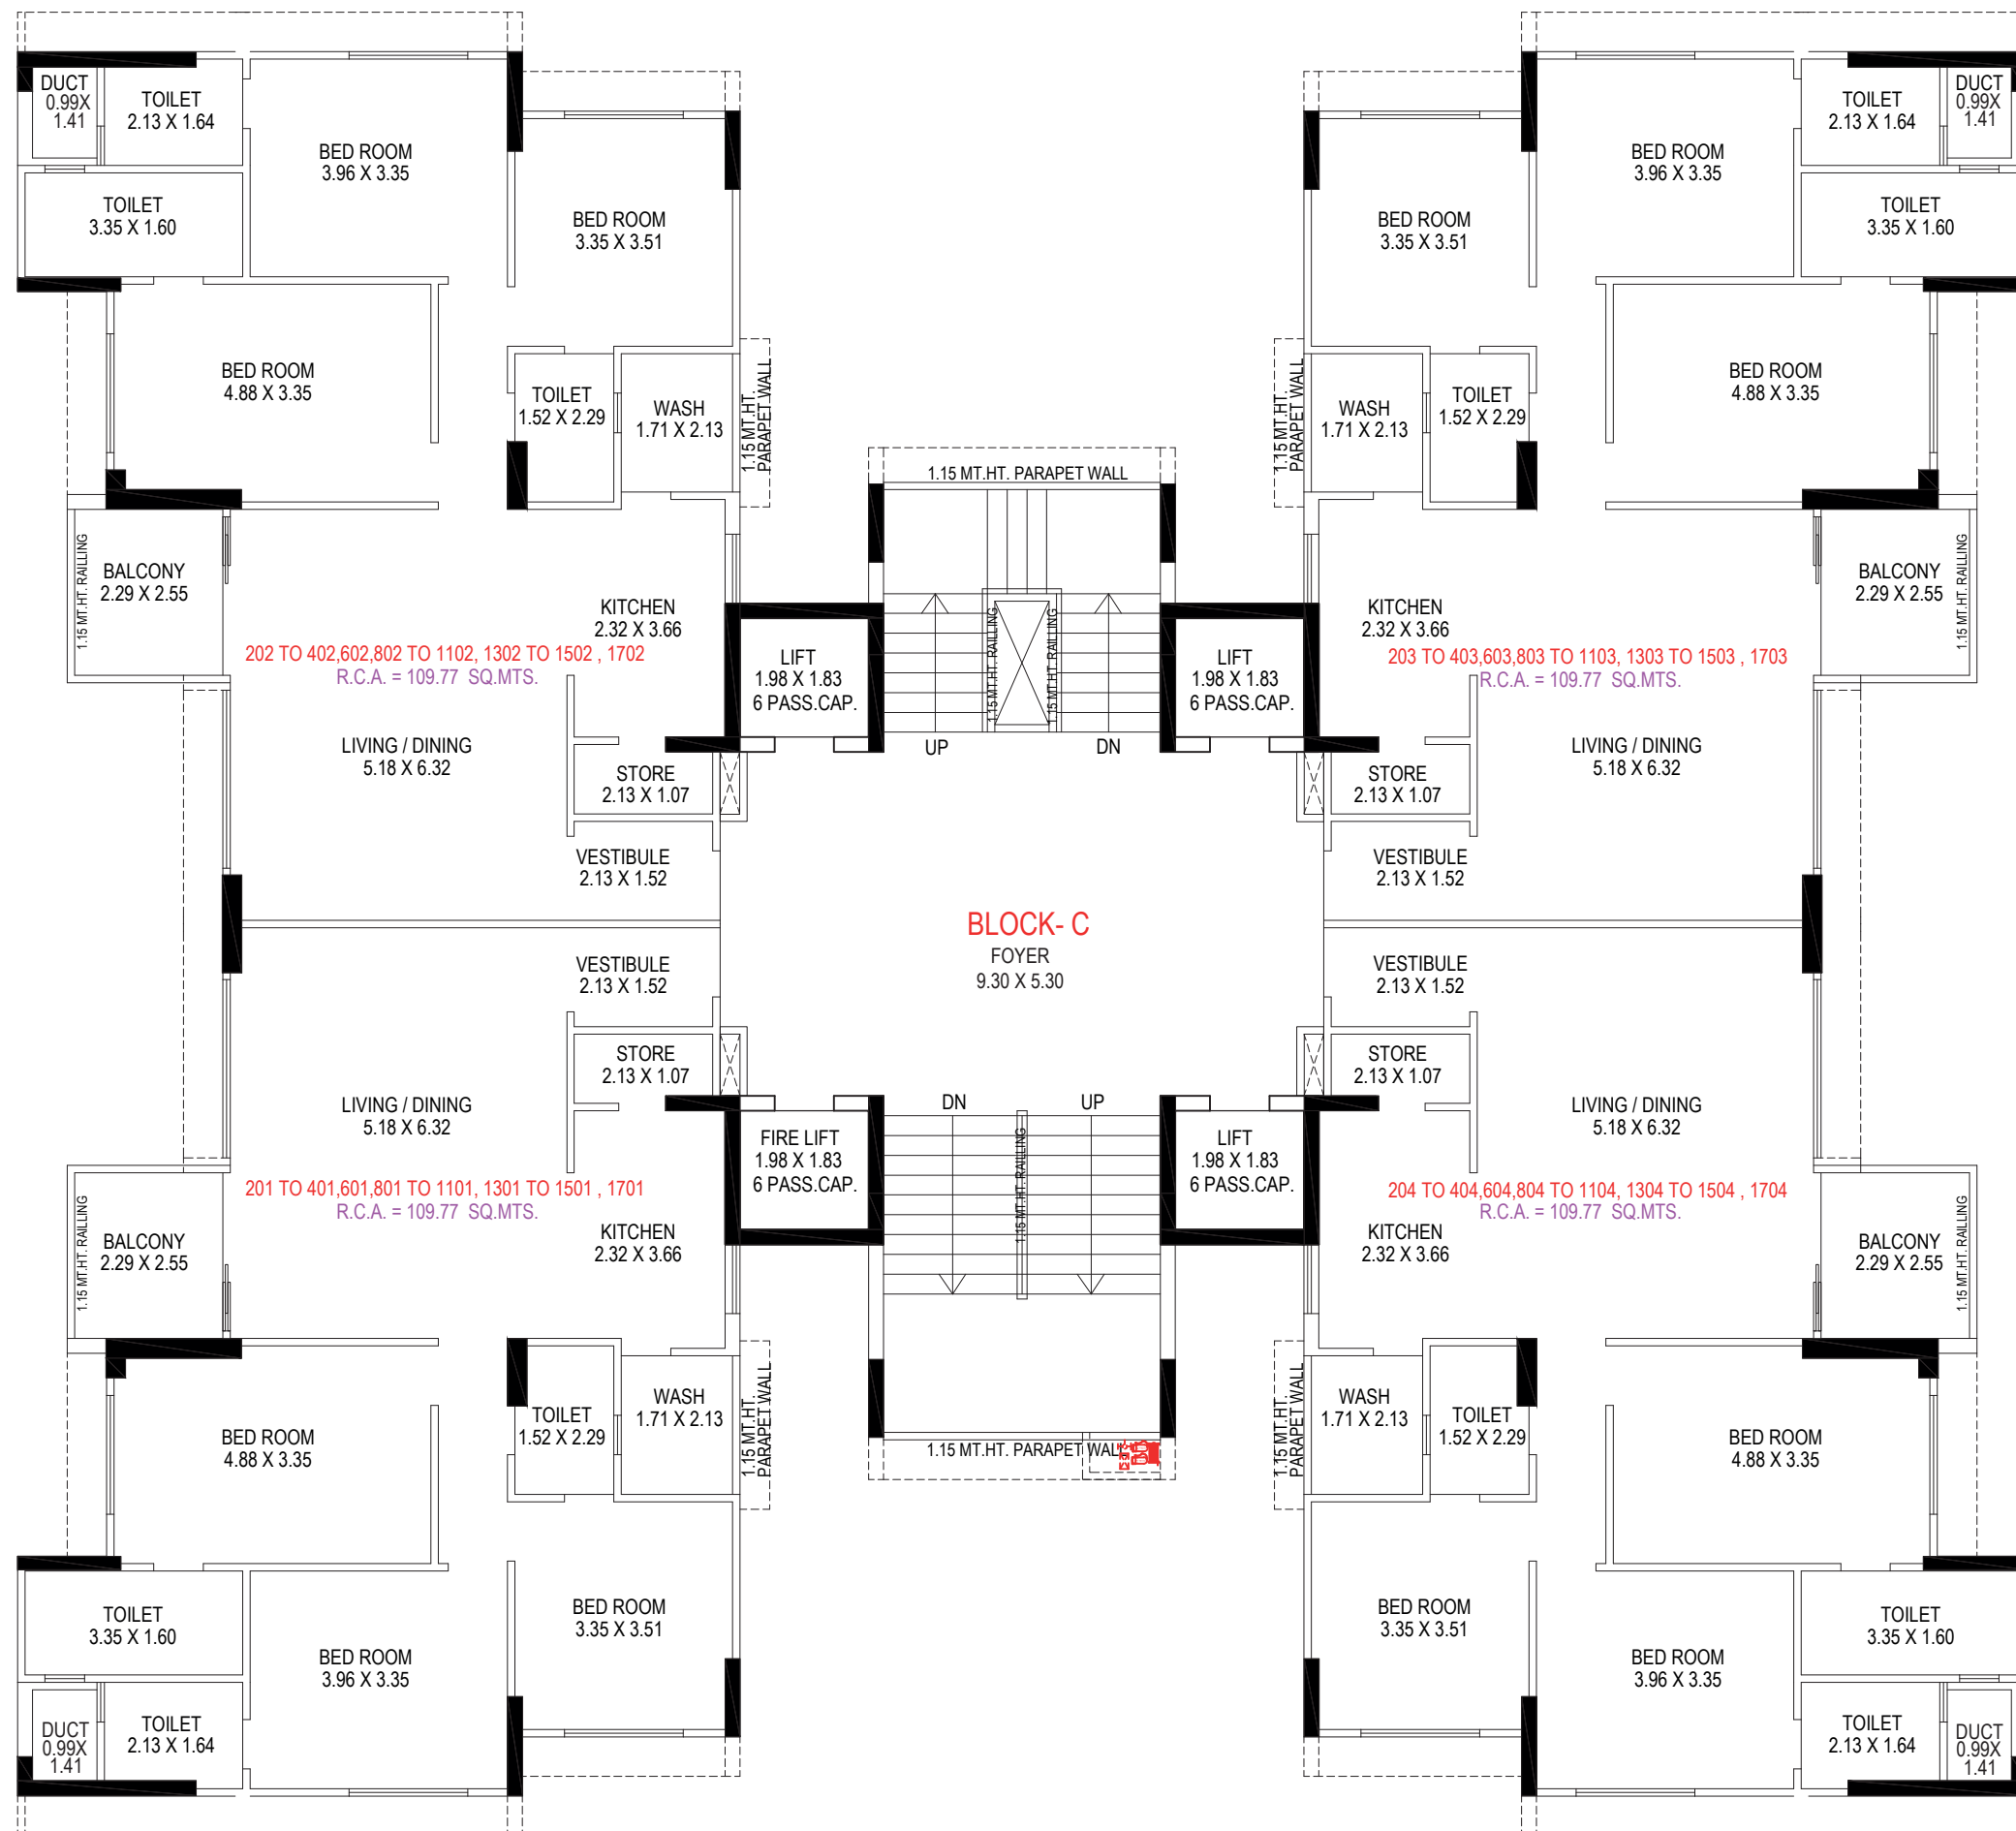

TYPICAL FLOOR PLAN (2ND. TO 4TH., 6TH., 8TH. TO 11TH., 13TH. TO 15TH. 17TH FLOOR)

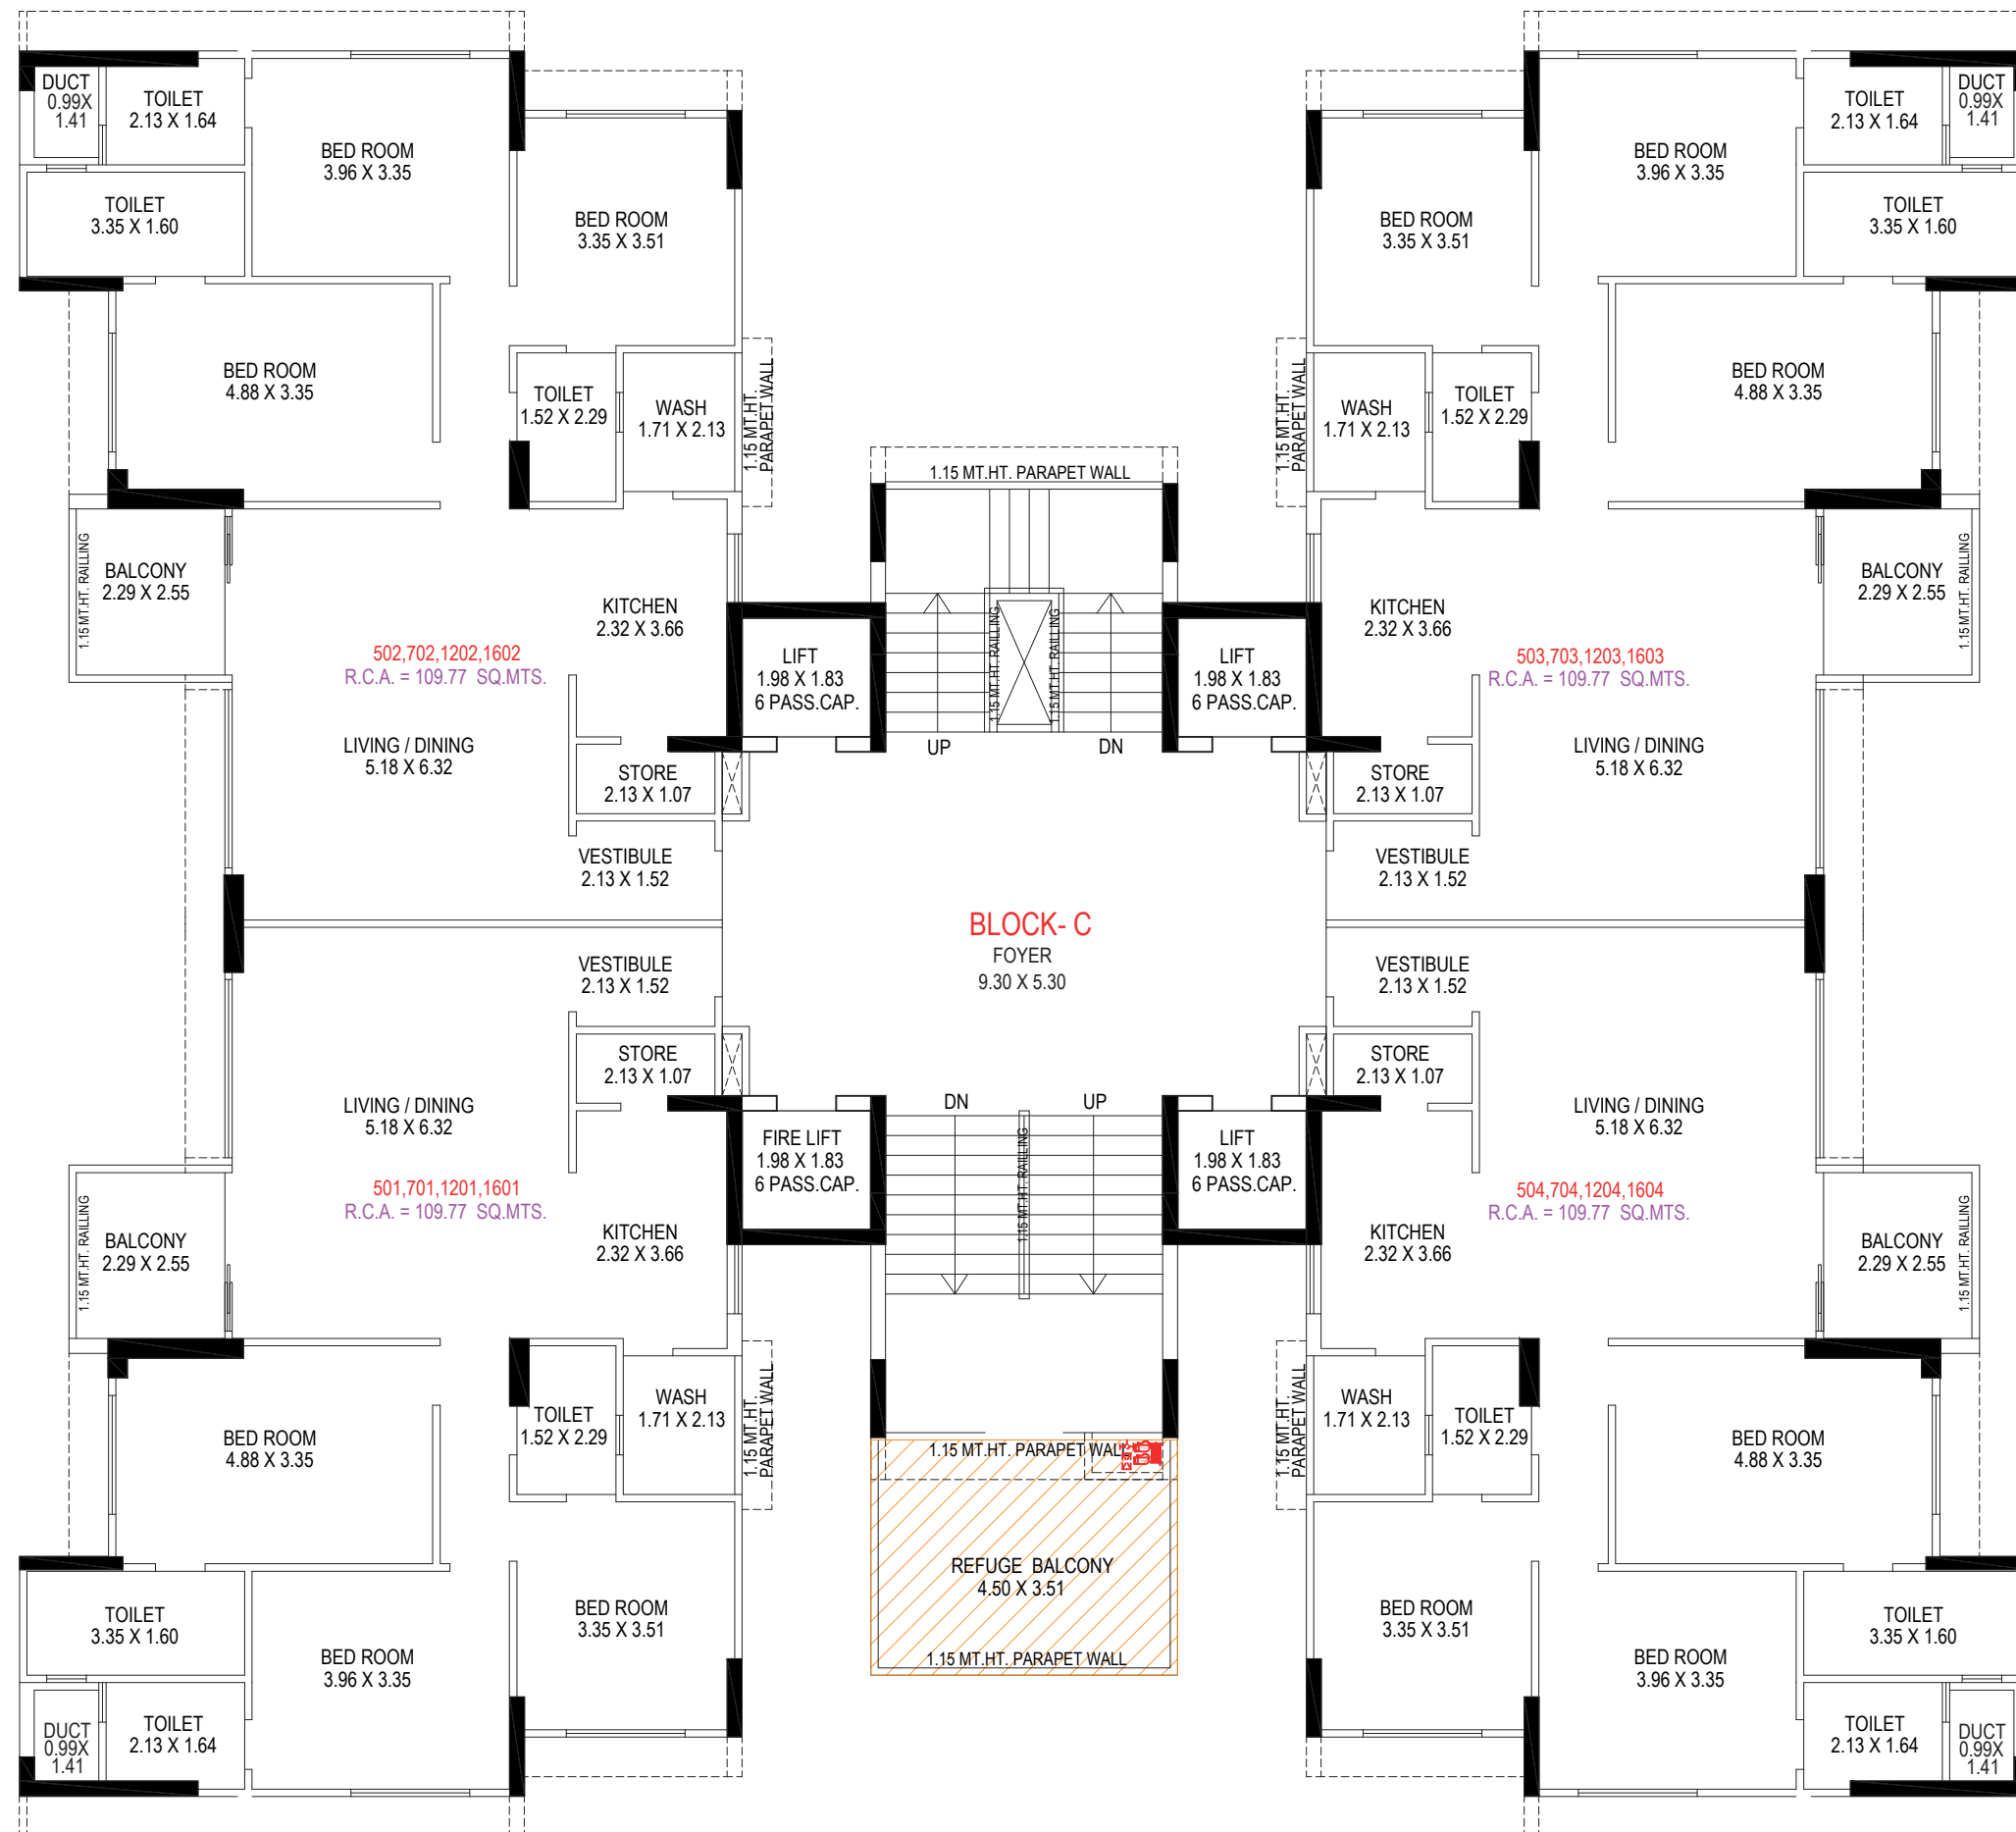



5TH, 7TH, 12TH, 16TH FLOOR PLAN

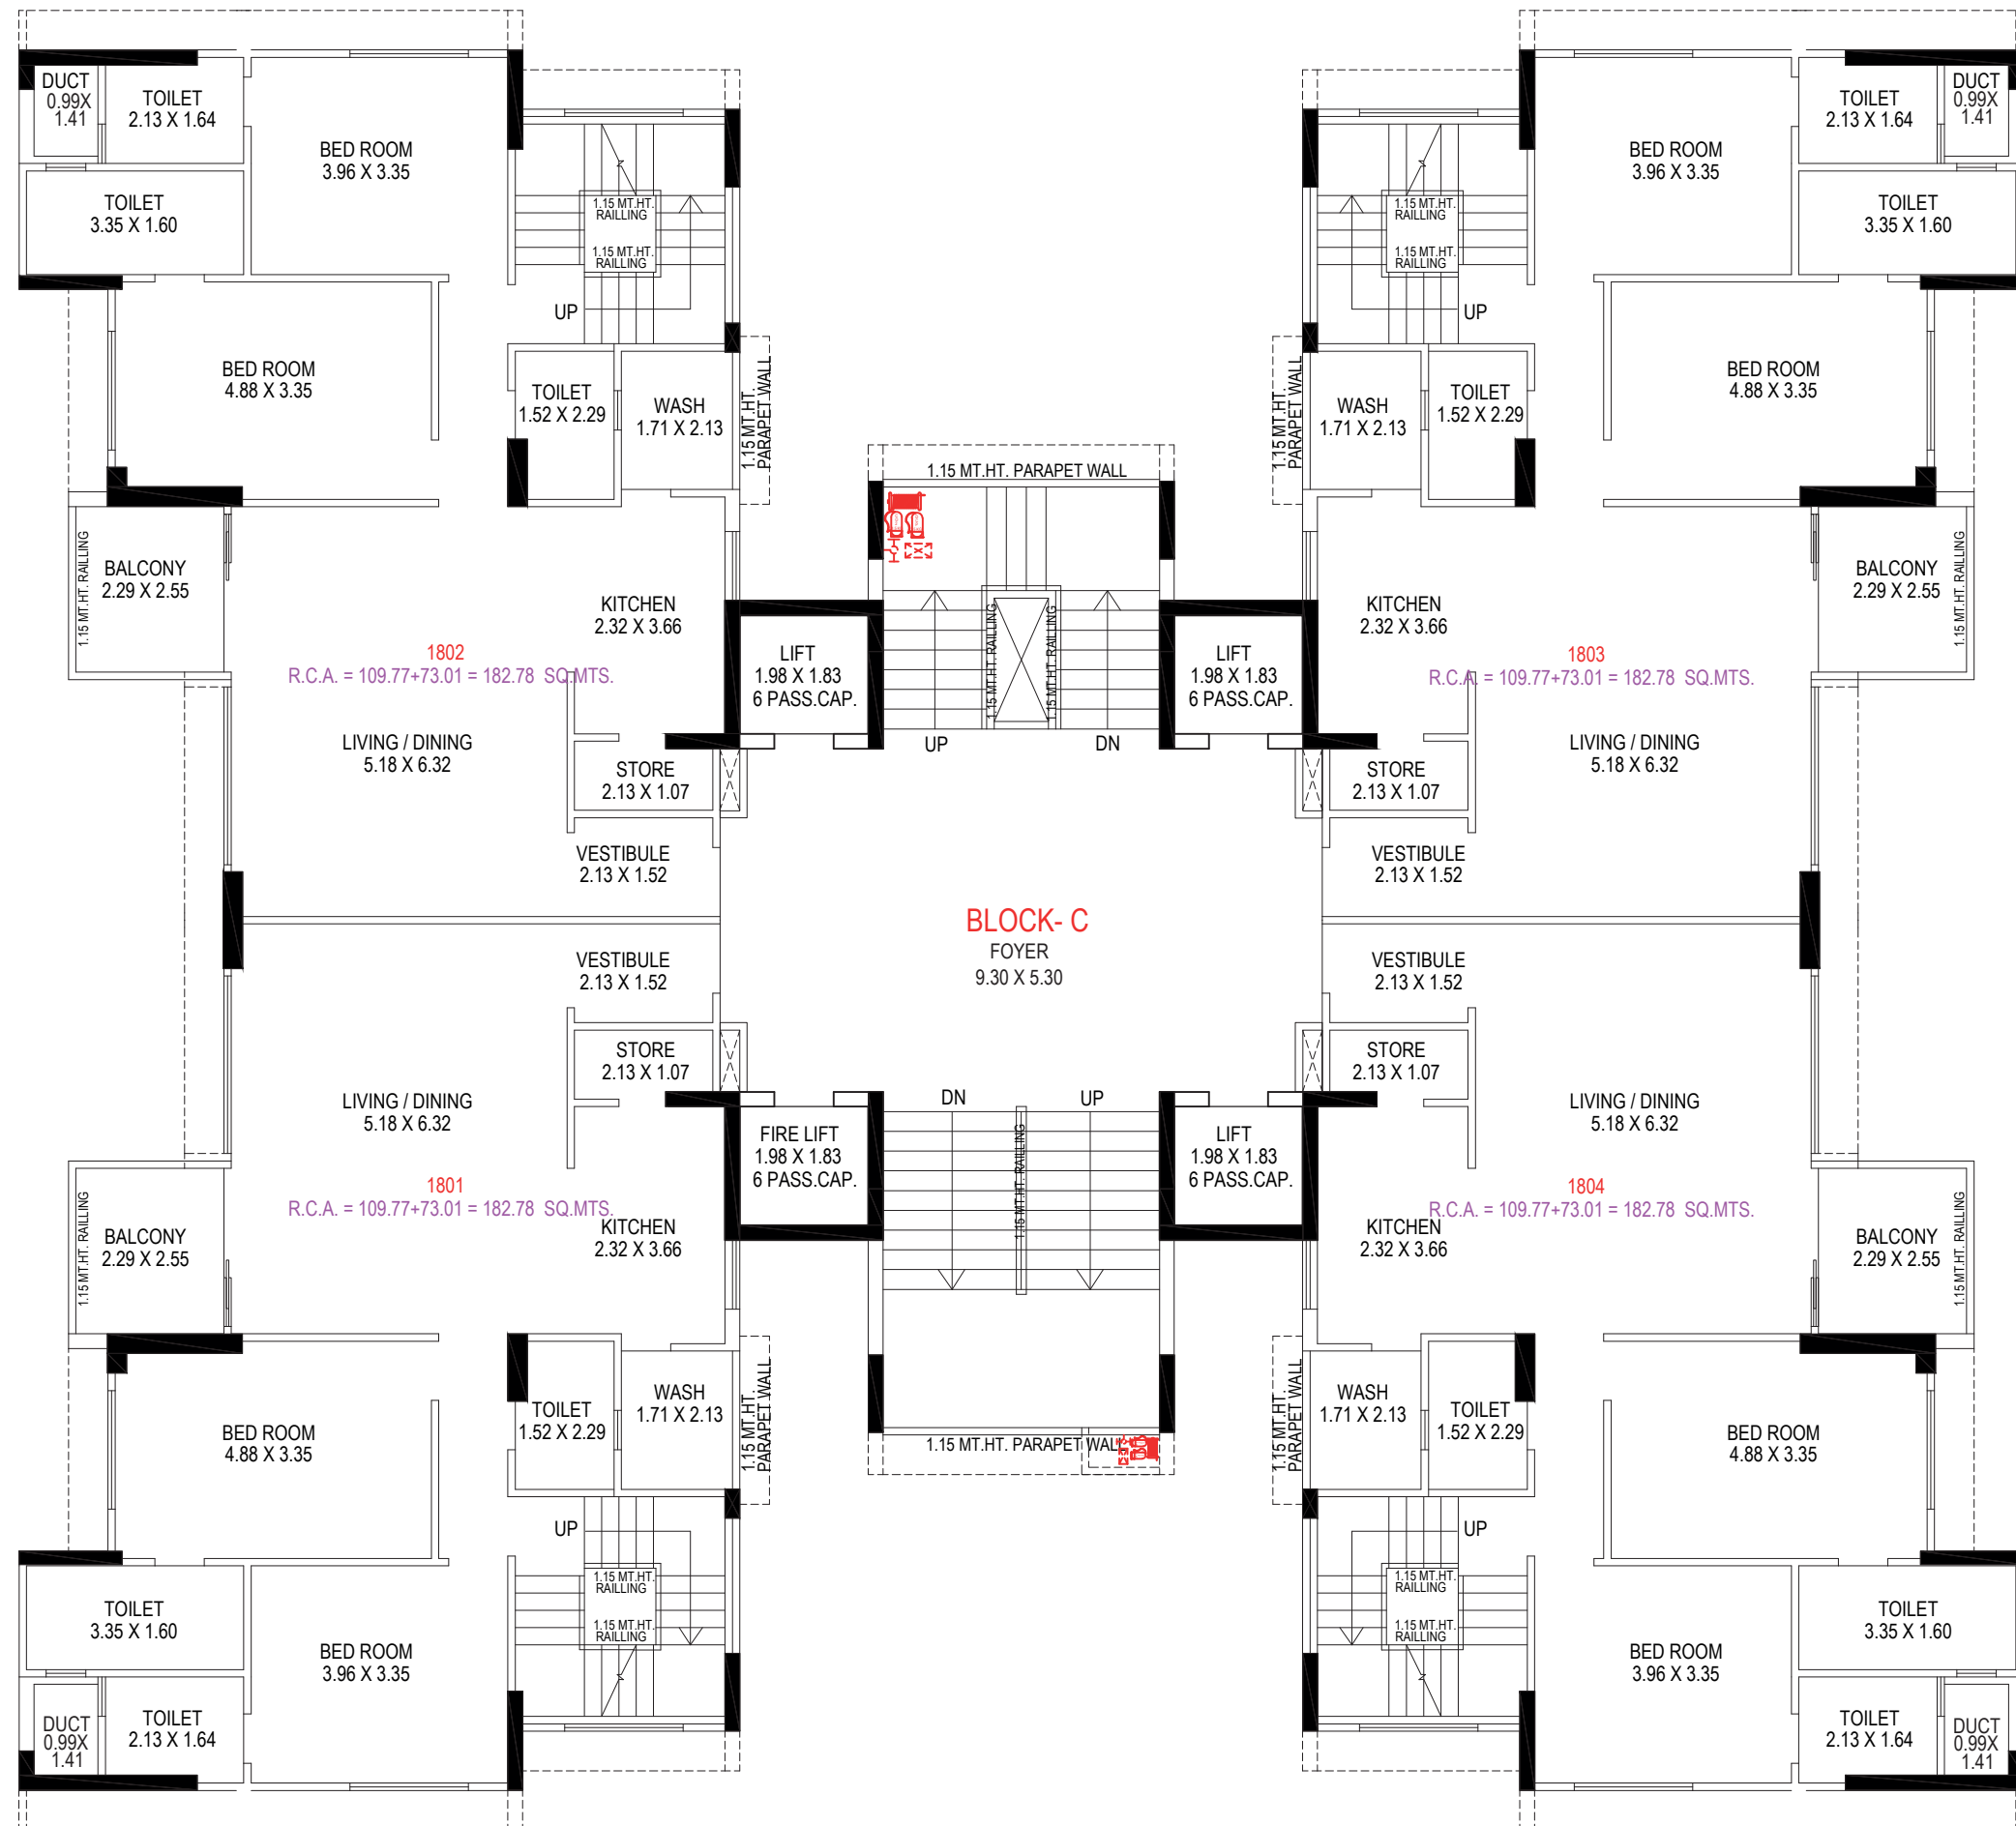

18TH FLOOR PLAN



19TH FLOOR PLAN

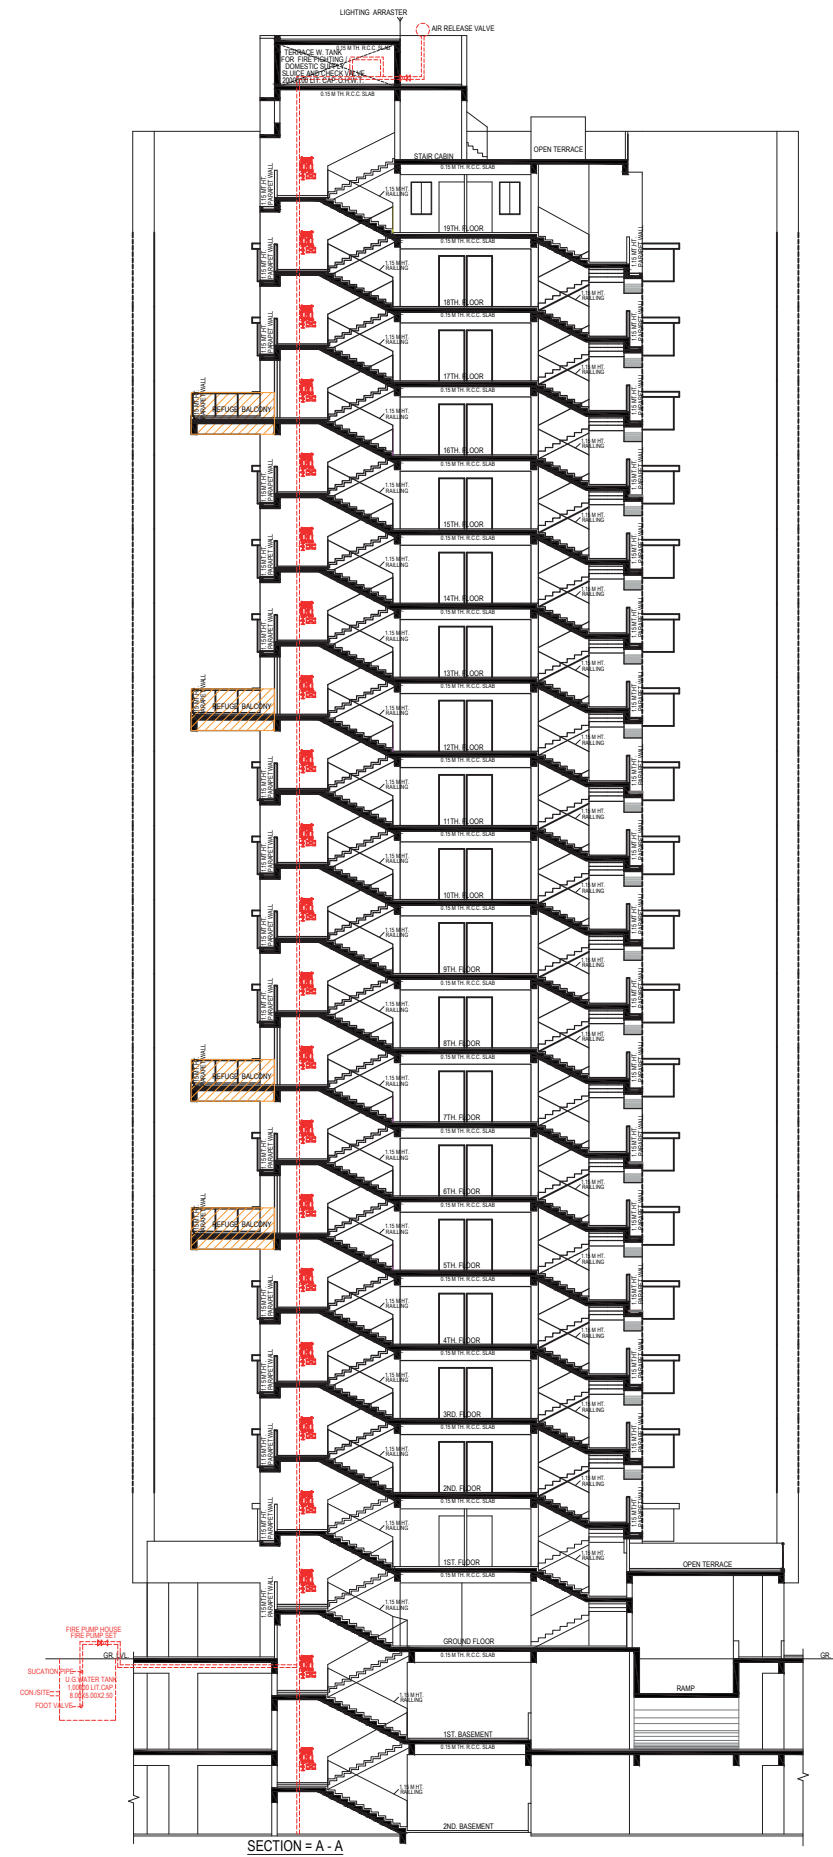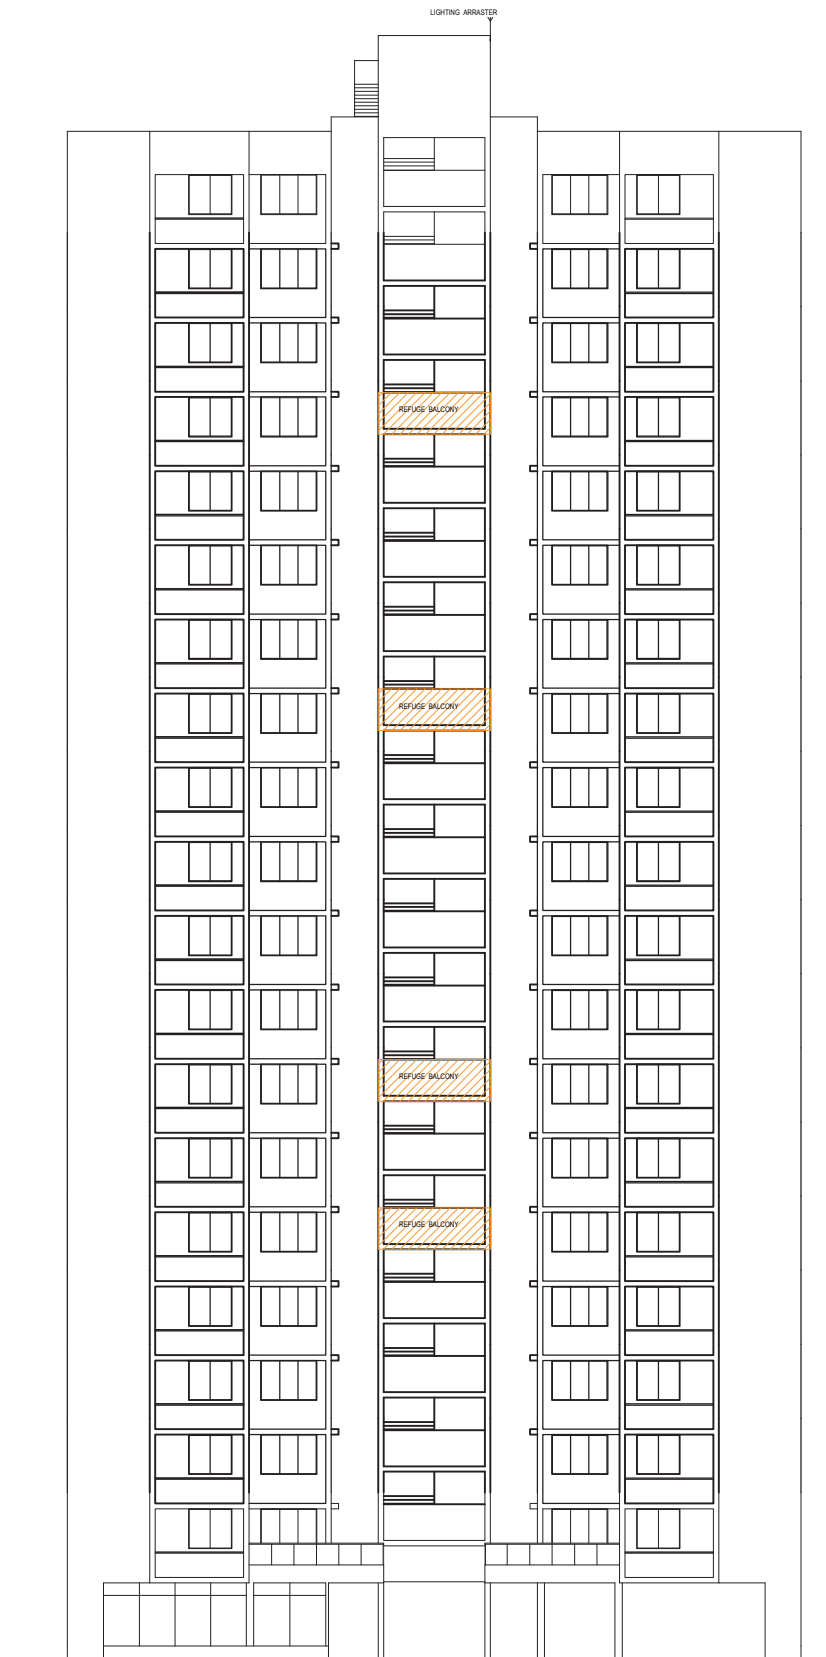

ELEVATION & SECTION

Specifications

Provision for Air Conditioned Entrance Foyers
Power Generator Provision for certain common area
Campus Under CCTV Surveillance
Provision for Car Parking
Power Generator Backup For Emergency Utility
Wide Internal R.C.C. Roads with Internal Designed Stone Paving
Provision for Vehicle Free Zone
Good Lift-To-Apartment Ratio
Modern Amenities

Architect

ADS Architect Private Limited

Engineer

Kinal D. Soni

Structural Engineer

HNBS Associates

